

1.圖面尺寸若與現場有誤差均以現場為基準


原平面配置圖

FIXTURE/FURNISHING PLAN SCALE:1/60


General Notes			

Project Name and Address

Project Date 2025-9-5 Scale	Sheet 20E Sub 20E 50E
--	---

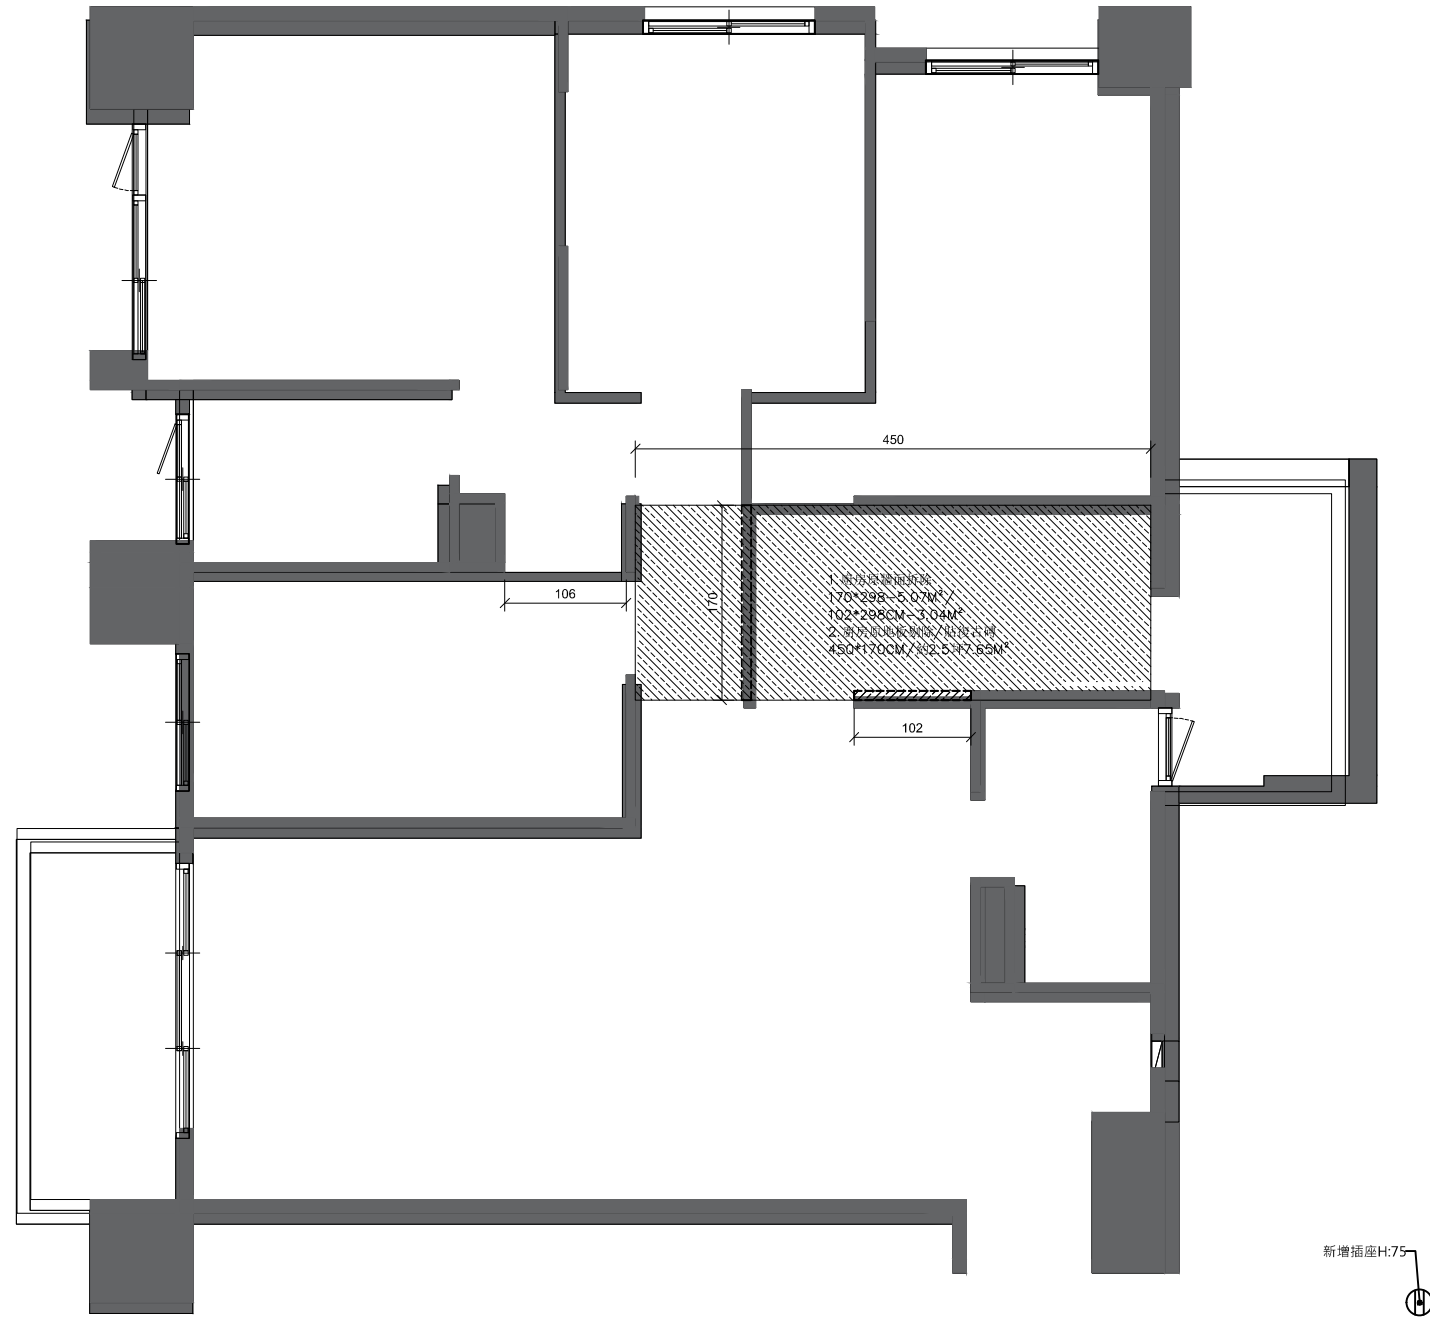


General Notes

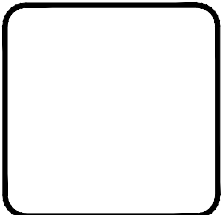

Project Name and Address

Project	Sheet 張號
Date 2025-9-5	
Scale	

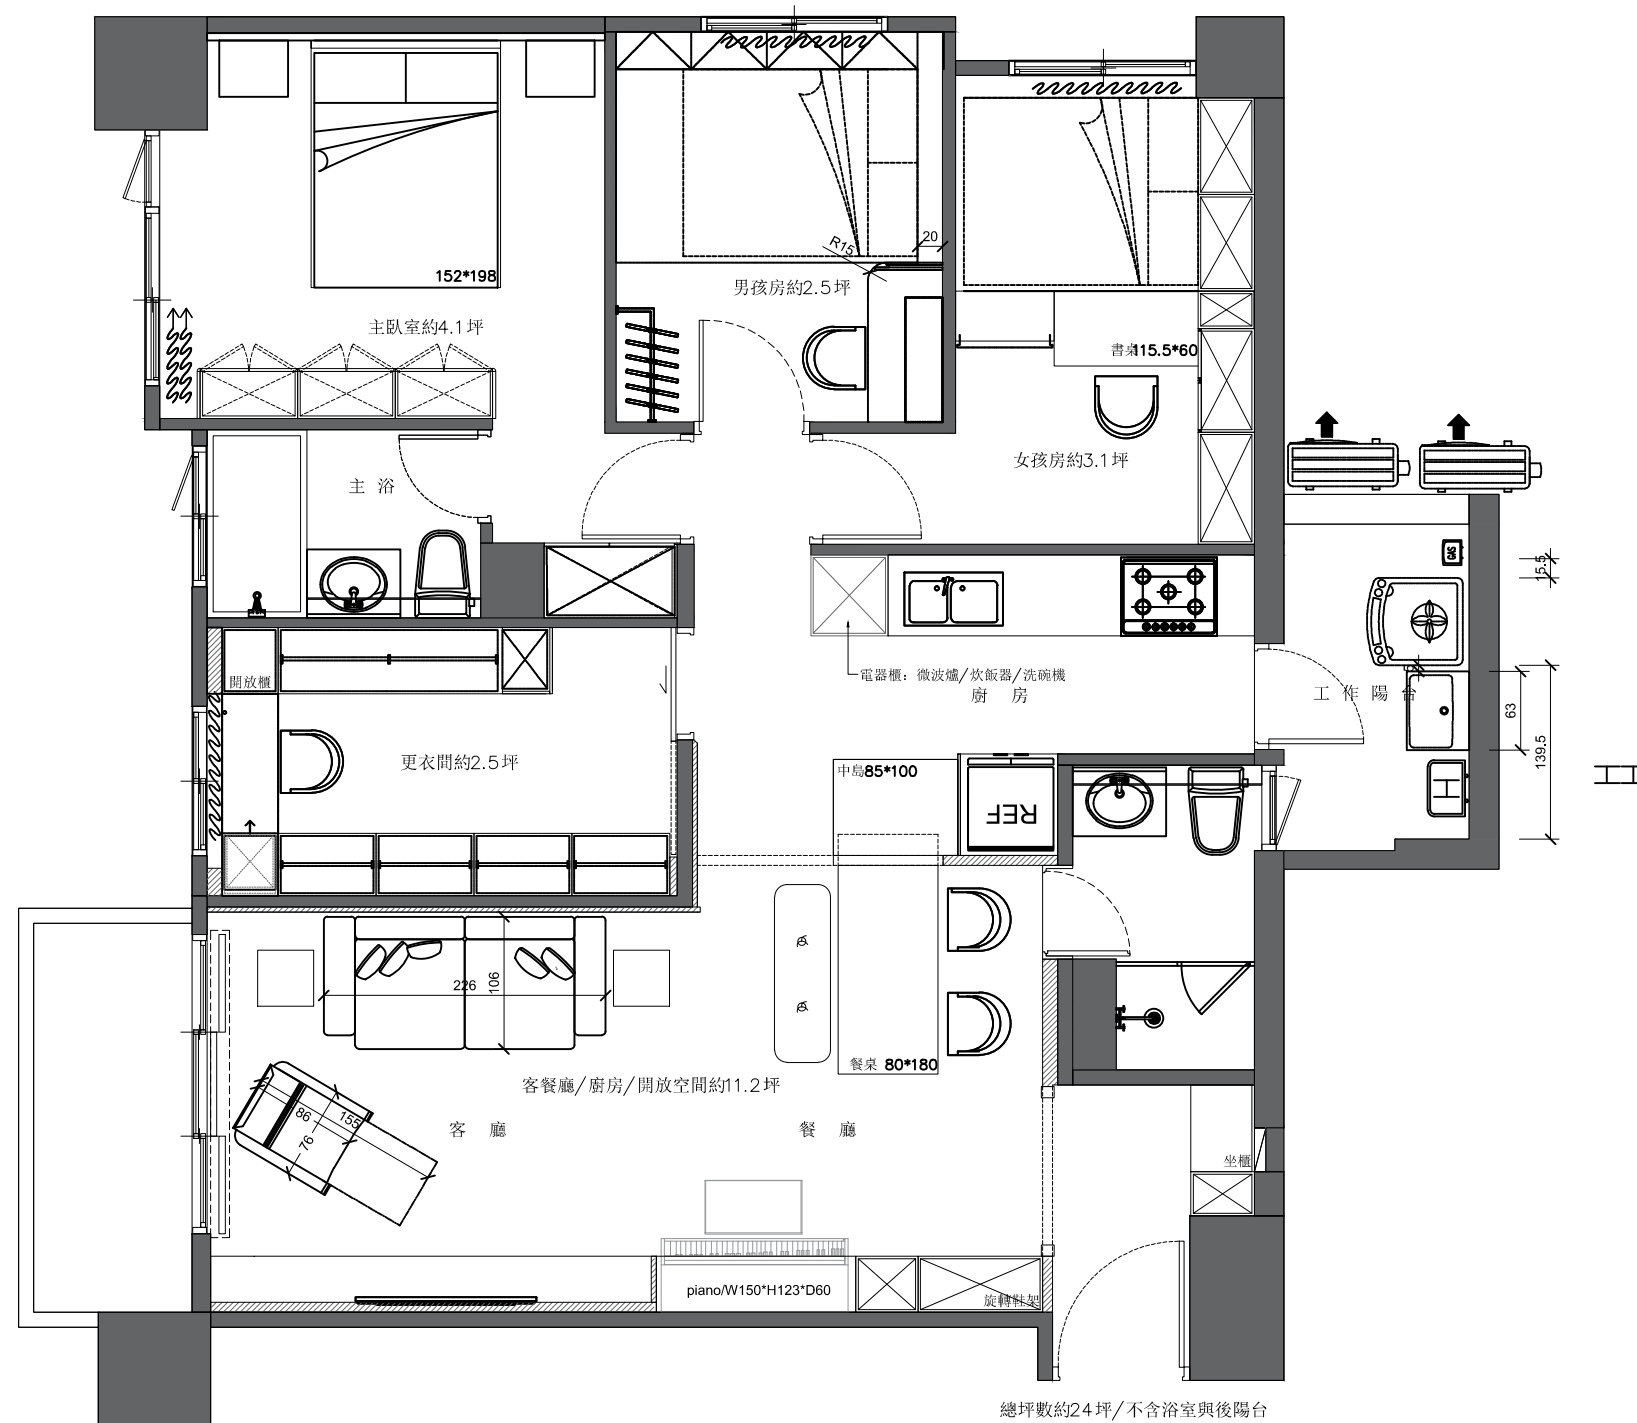

00
A

平面配置圖

FIXTURE/FURNISHING PLAN SCALE: 1/50

Design by DESTINER

Drawn by DRAWER

Project Name and Address

Title of drawings

Date 2025-9-5

Scale SCALE

Unit UNIT

No.

NO

兒子房天花板 詳圖 S:1/10cm

主臥天花 詳圖 S:1/10cm

客廳天花板 詳圖02 S:1/10cm

PS.玄關客廳區 天花板鋪設2mm隔音毯

女兒房天花 詳圖 S:1/10cm

玄關天花板 詳圖 S:1/10cm

天花板配置圖

FIXTURE/FURNISHING PLAN SCALE:1/50

Design by **DESIGNER**

Drawn by DRAWER

Project Name and Address

Title of drawings

Date 2025-9-5

Scale

SCALE


Unit	UNIT
------	------

No.

NC

1

編號	圖例	名稱	數量
1	○	12公分炭燈	0
2	⊕	9公分炭燈	18
3	-----	T5燈	7.5米
4	⊙	壁燈	0
5	⊠	MR16雙燈	5
6	⊡	MR16單燈	8
7	— —	磁吸軌道燈	8
8	⊕	(原)建商燈具	7
9	✻	吊燈 / 樣式另選	4
10	Ⓡ	感應 / 微動式開關	7

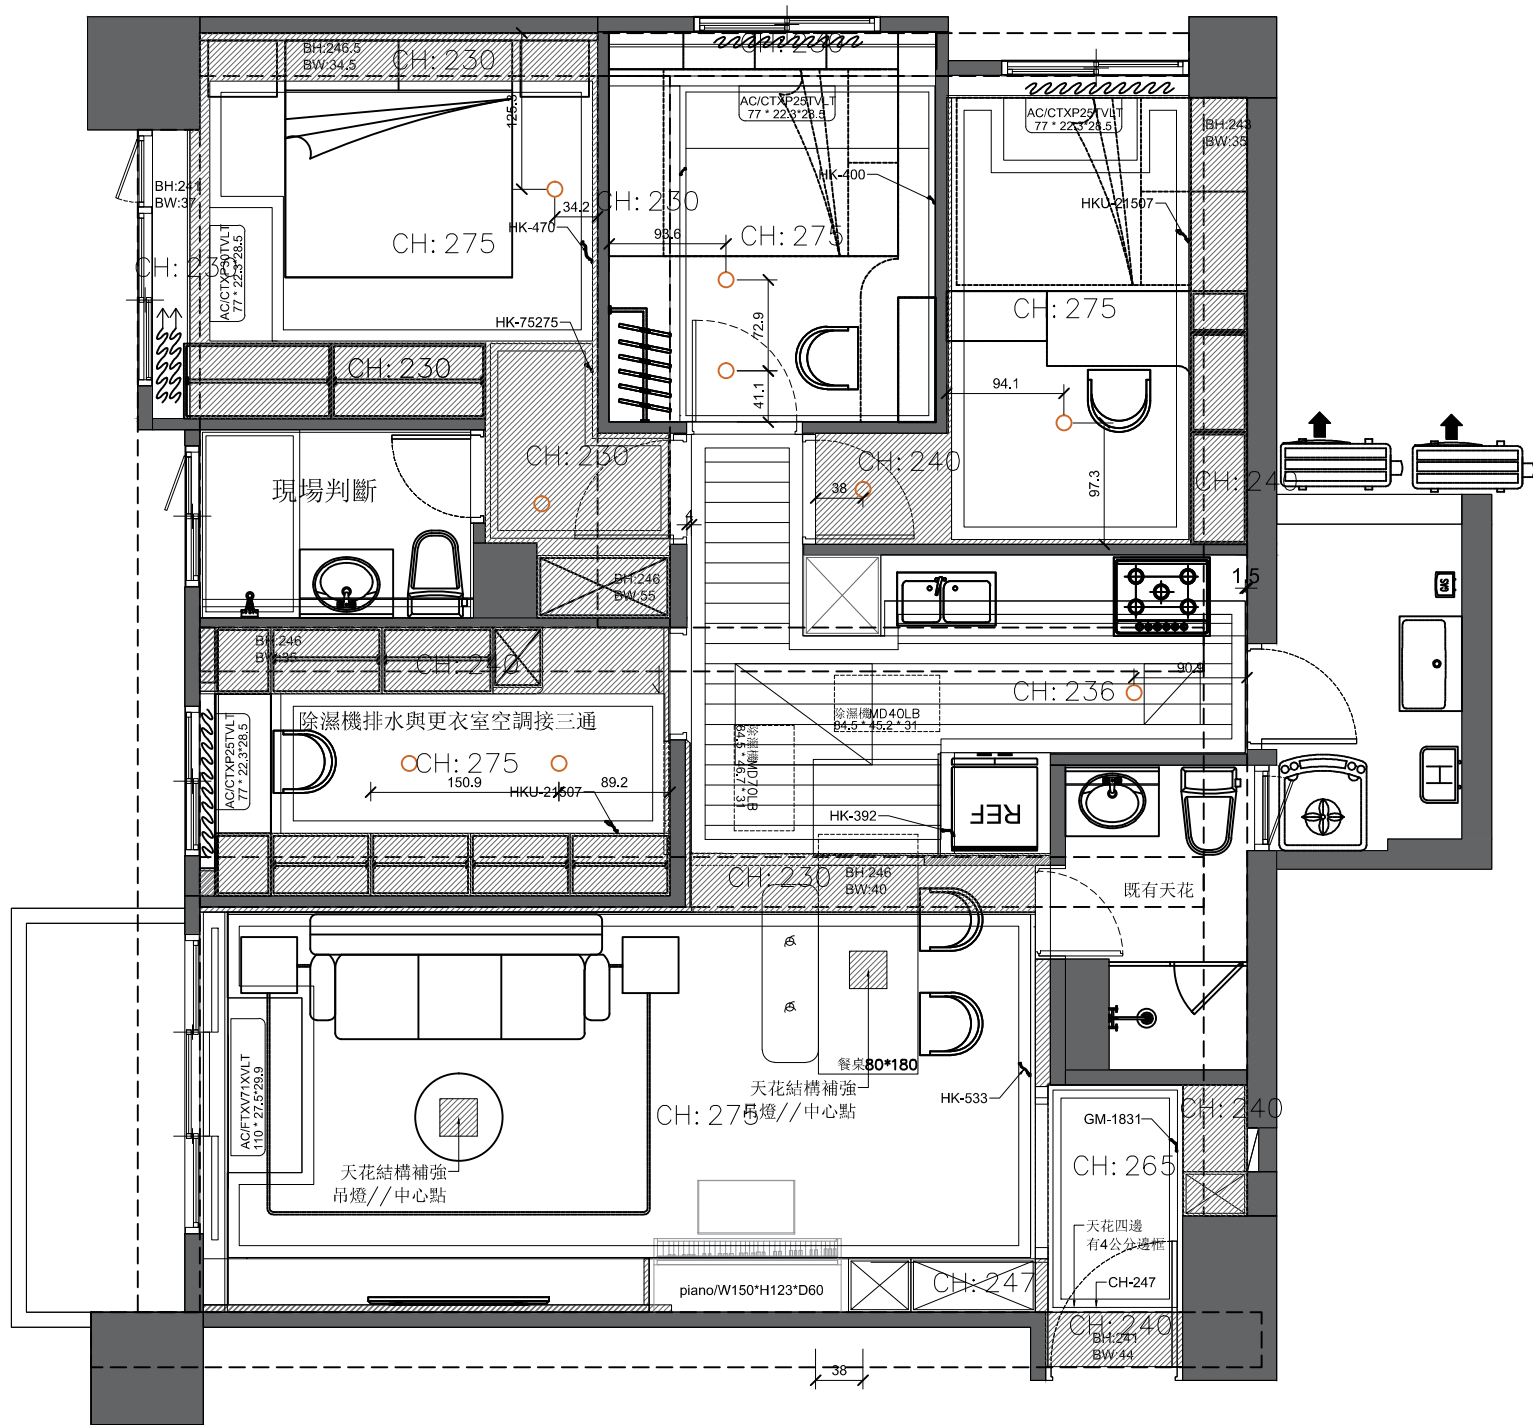

00
A

空調/除濕機配置圖
FIXTURE/FURNISHING PLAN SCALE:1/50

Design by DESTINER

Drawn by DRAWER

Project Name and Address

Title of drawings

Date 2025-9-5


Scale SCALE

Unit UNIT

No.

NO

編號	圖例	名稱	數量
1	○	12公分嵌燈	0
2	⊕	9公分嵌燈	18
3	-----	T5燈	7.5米
4	⊙	壁燈	0
5	⊠	MR16雙燈	5
6	⊡	MR16單燈	8
7	— —	磁吸軌道燈	8
8	⊕	(原)建商燈具	7
9	✻	吊燈 / 樣式另選	4
10	Ⓡ	感應 / 微動式開關	7

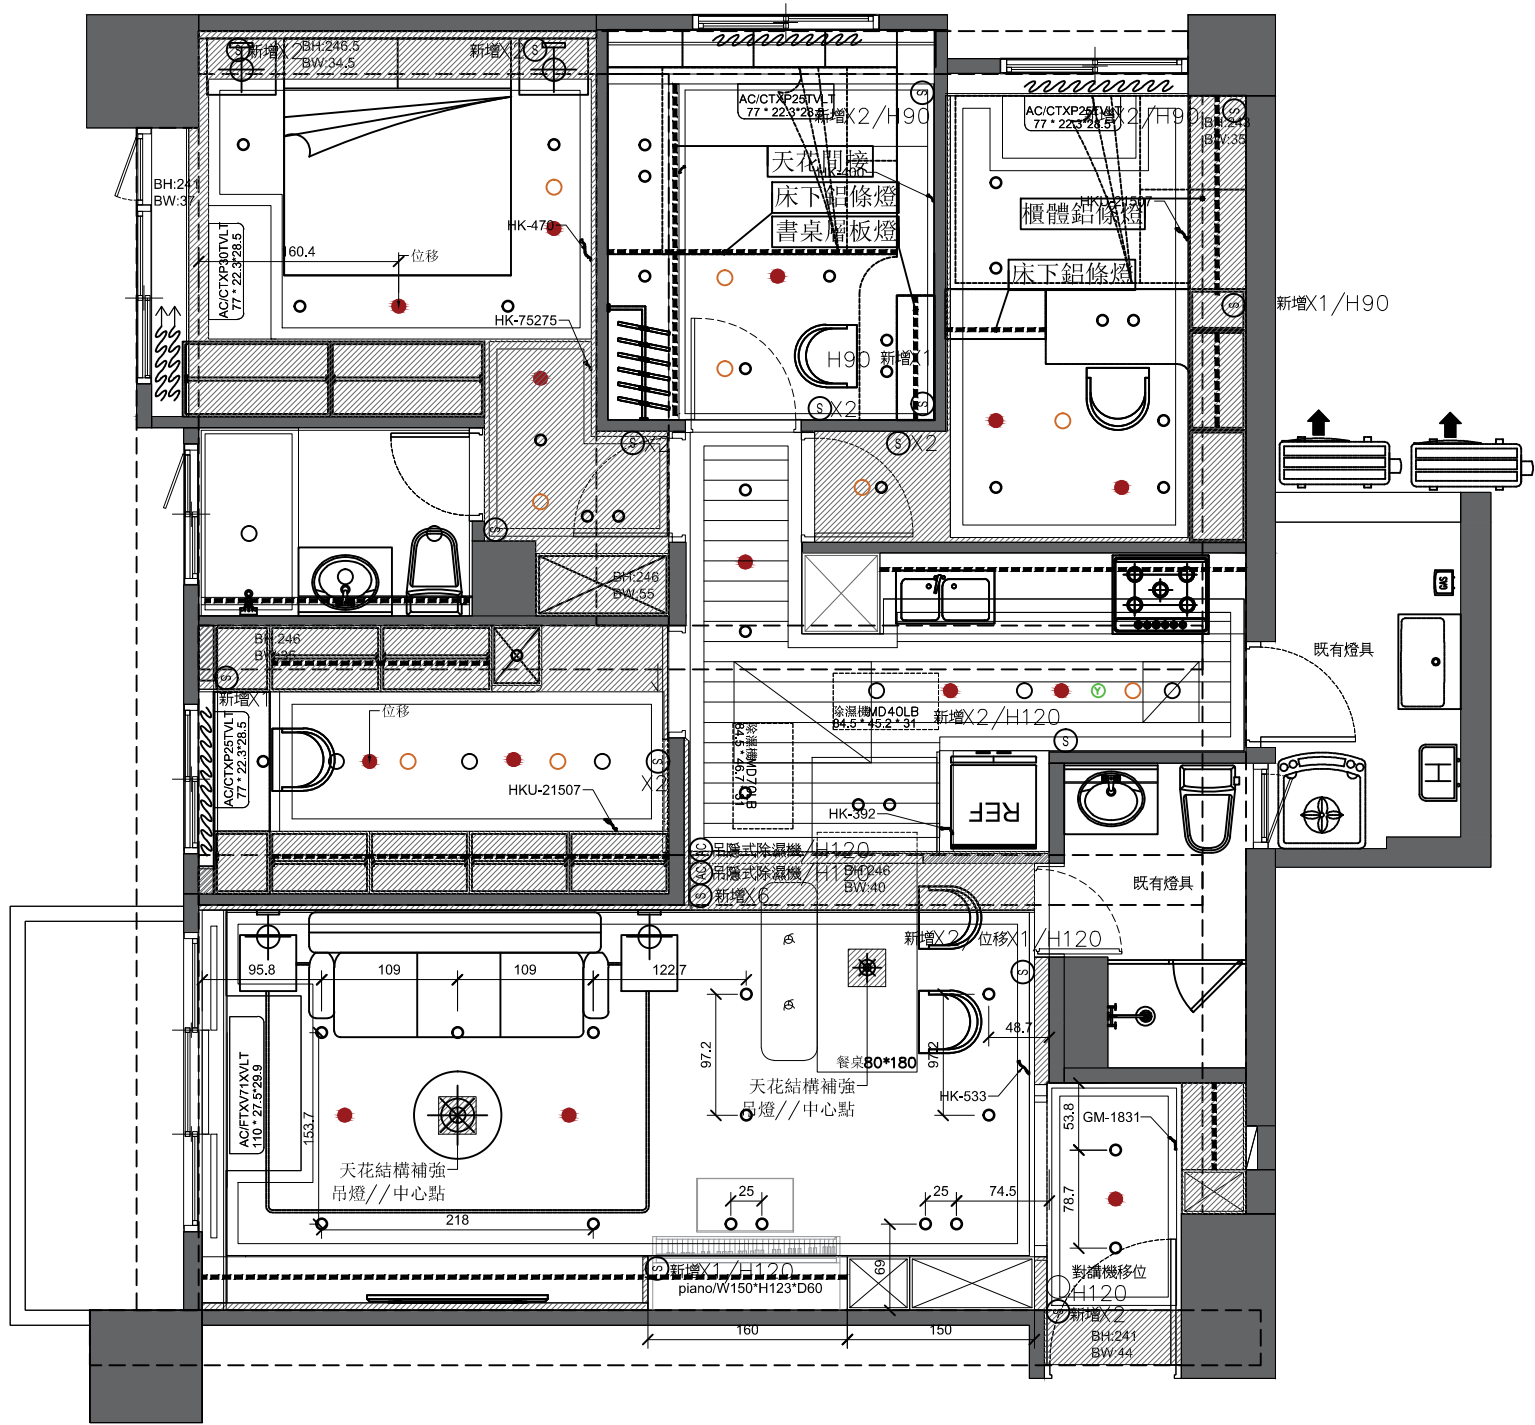

00
A

燈具配置圖
FIXTURE/FURNISHING PLAN SCALE: 1/50


Design by DESTINER
Drawn by DRAWER

Project Name and Address

Title of drawings

Date 2025-9-5 No.
Scale SCALE NO
Unit UNIT

編號	圖例	名稱	數量
1		插座	36
2		電視網路	1
3		緊急插座	2
4		電話網路	2
5		網路	4
6		地插	0
7		二線控	1
8		對講機	1
9		空管	2
10		HDMI	3
11		電源出線	11
12		220V插座	7
13		單聯插座	6
14		排油煙機插座	1
15		瓦斯探測器	1
16		空調蓋板	5
17		USB	1

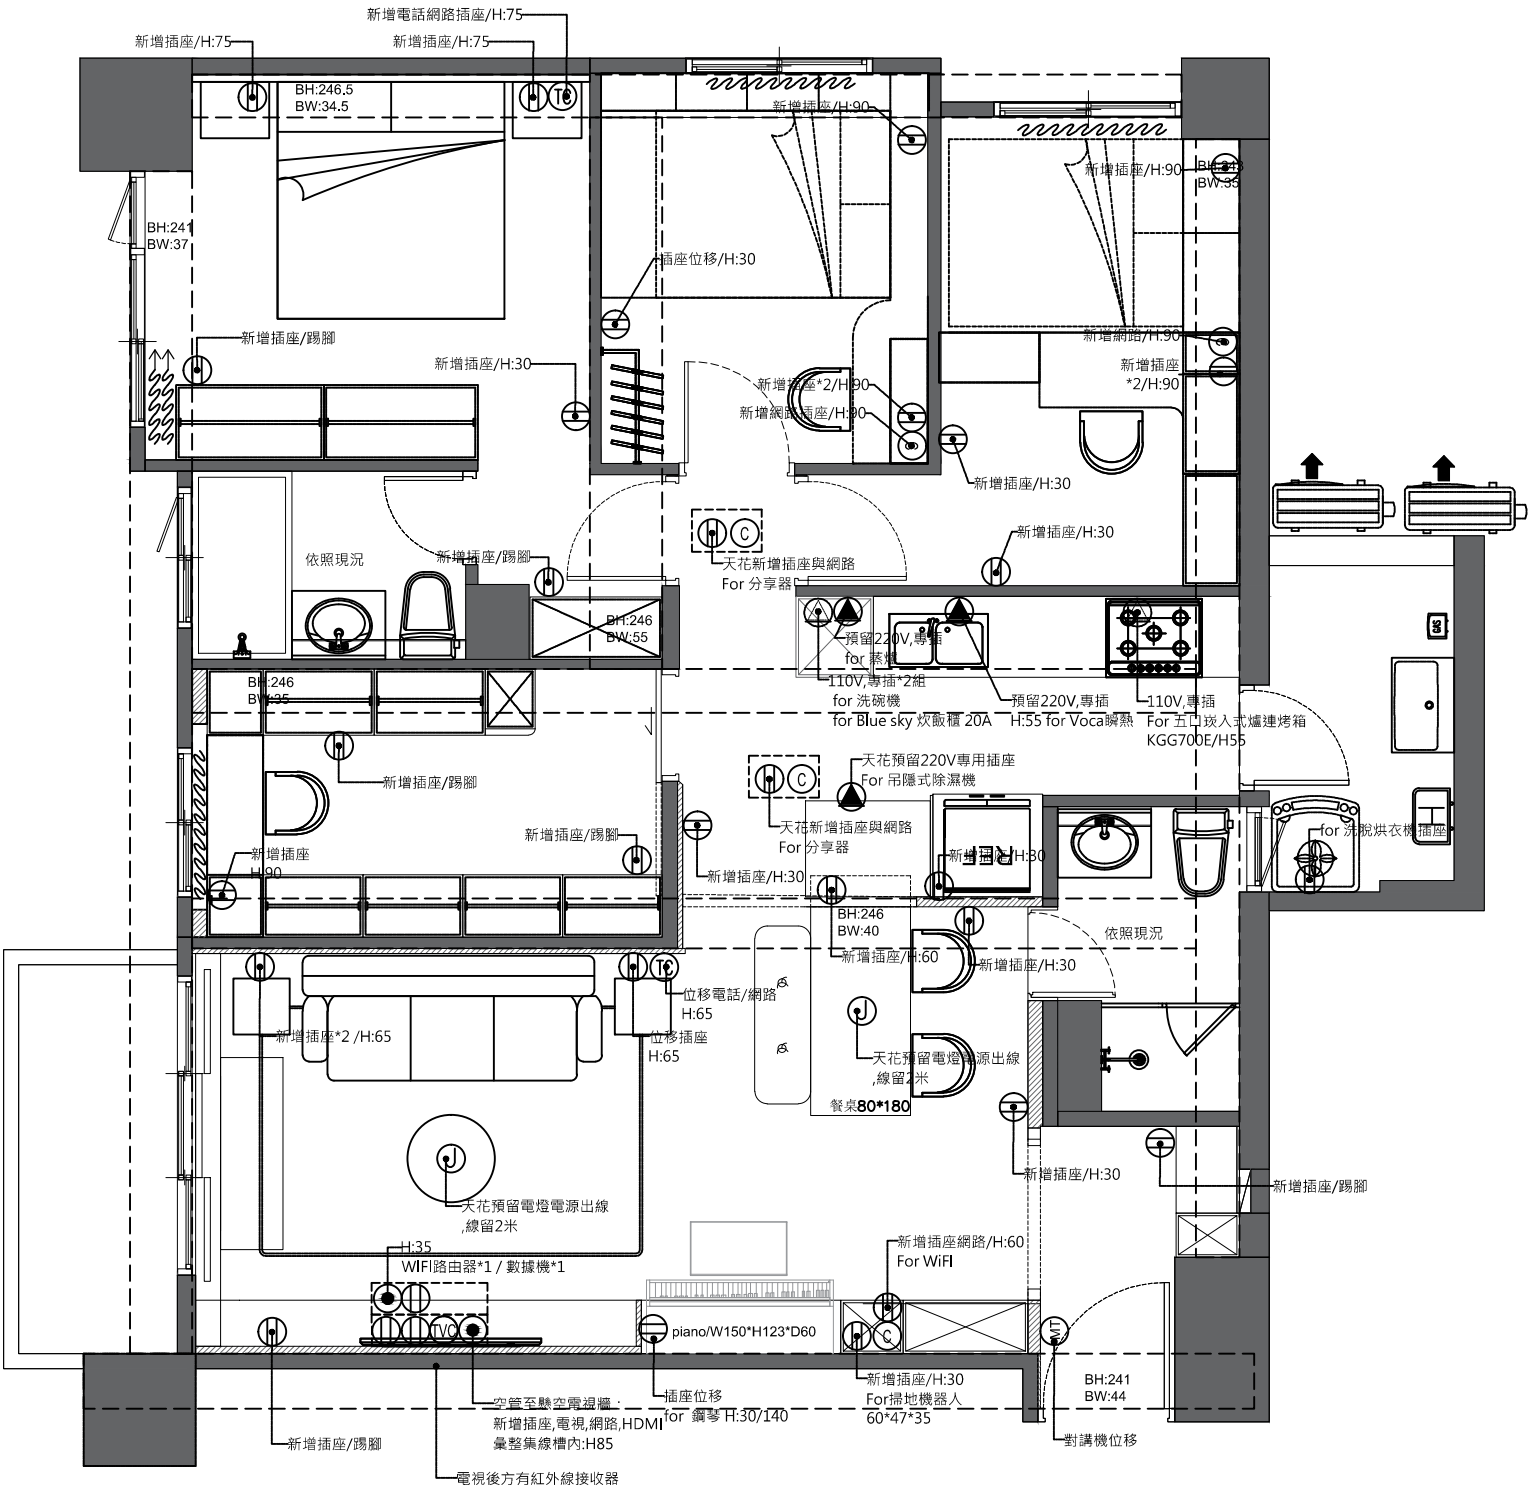

00
A

插座配置圖

FIXTURE/FURNISHING PLAN SCALE: 1/50

Design by

DESIGNER

Drawn by

DRAWER

Project Name and Address

Title of drawings

Date

2025-9-5

Scale


SCALE


Unit

UNIT

No.

NO

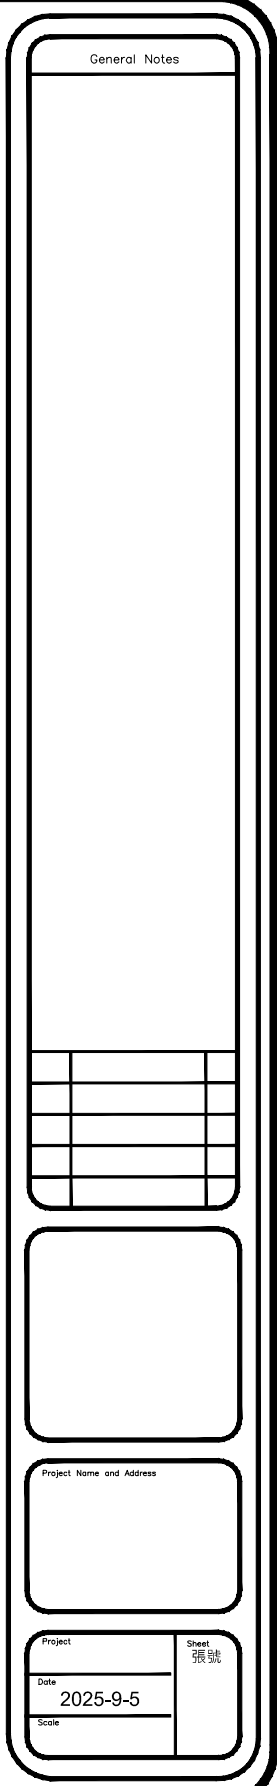

 

FIXTURE/FURNISHING PLAN SCALE:1/50


Project Name and Address


Project

Date 2025-9-5

Scale

Sheet
張號

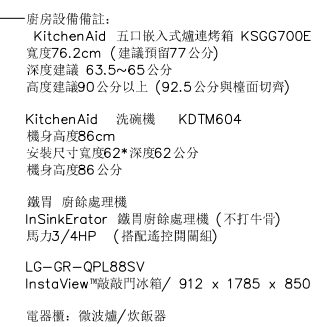

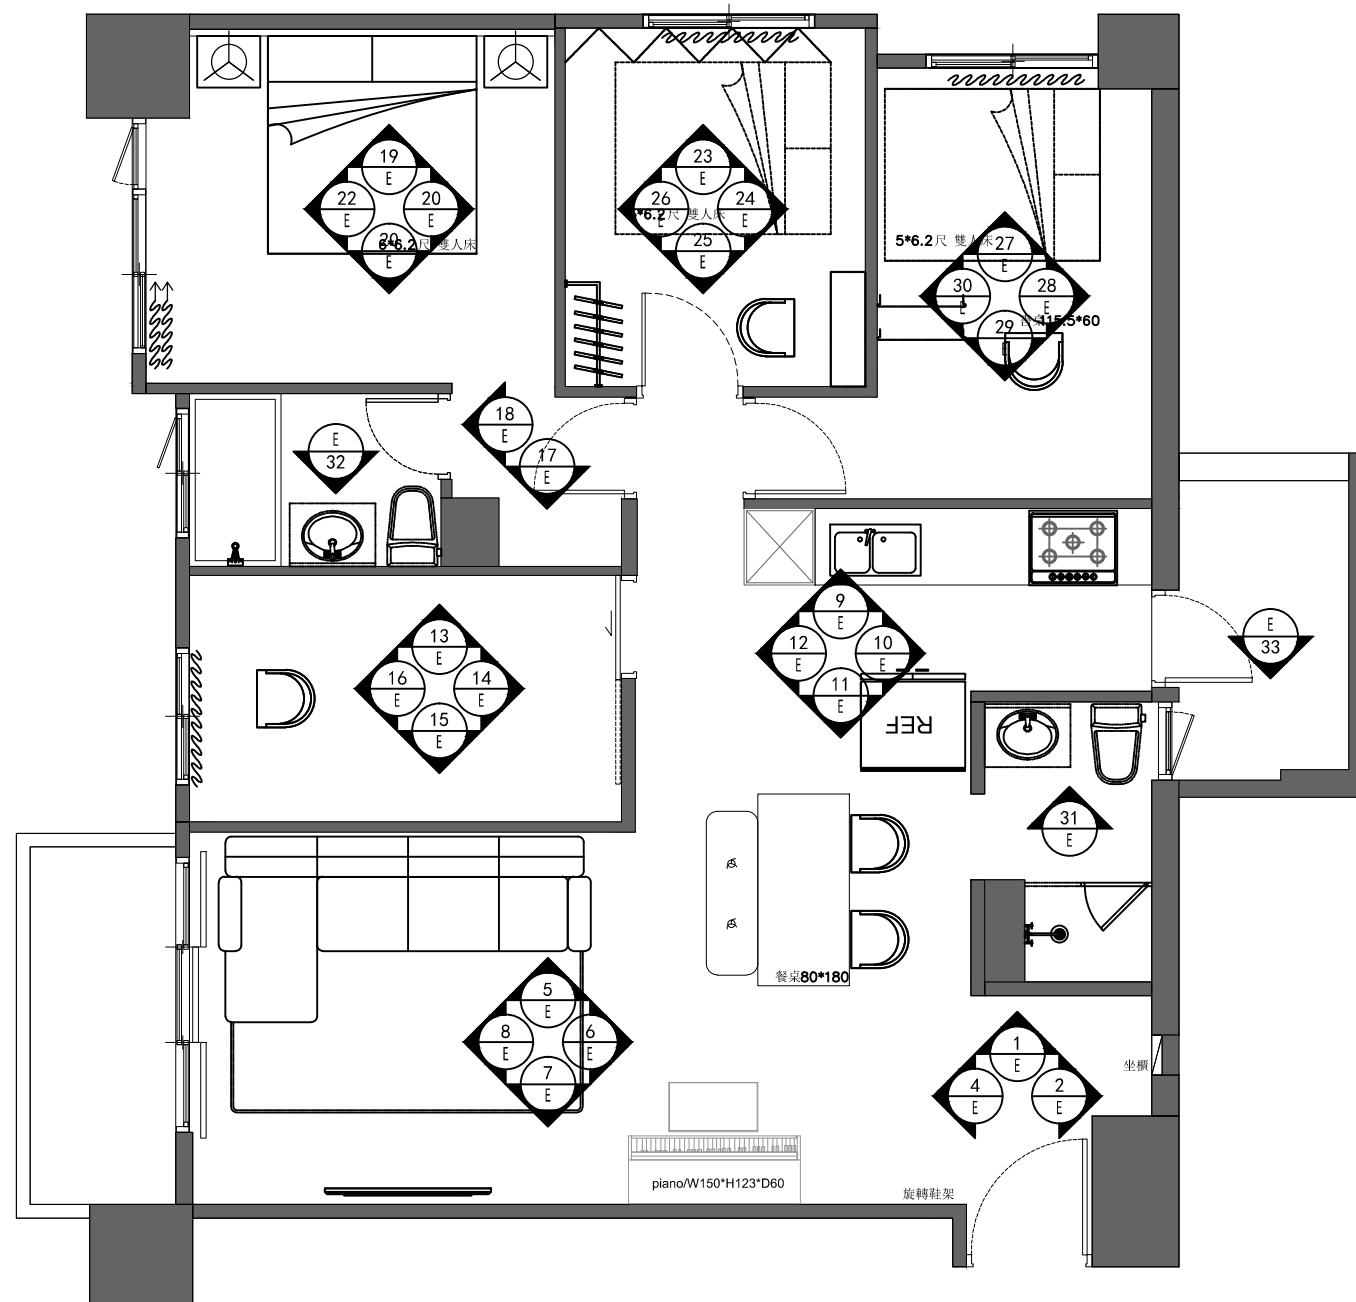


00
A

平面配置圖

FIXTURE/FURNISHING PLAN SCALE: 1/50

General Notes

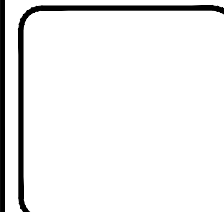

Project Name and Address

Project	Sheet
Date 2025-9-5	張號
Scale	

01.玄關天花線板

種類	雕刻角線板
型號	GM-1831
尺寸	面寬: 3寸96(120mm) 對花: 12mm

02.踢腳線板

種類	素面踢腳板
型號	HK-953
尺寸	面寬: 3寸15(97mm)

03.拱形造型線板


種類	素面平面線板
型號	ET-8742
尺寸	長度: 2440 mm

04.拱形圓弧造型線板



種類	素面平面線板
型號	ET-8742
尺寸	長度: 2440 mm

種類	平面圓弧線板
型號	ER8742-90
尺寸	外徑 900 mm 內徑 740 mm

玄關天花板 詳圖 S:1/10cm

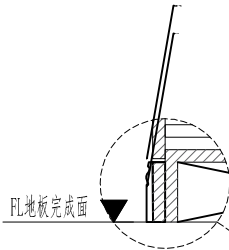

玄關收納櫃 踢腳 詳圖 S:1/10cm

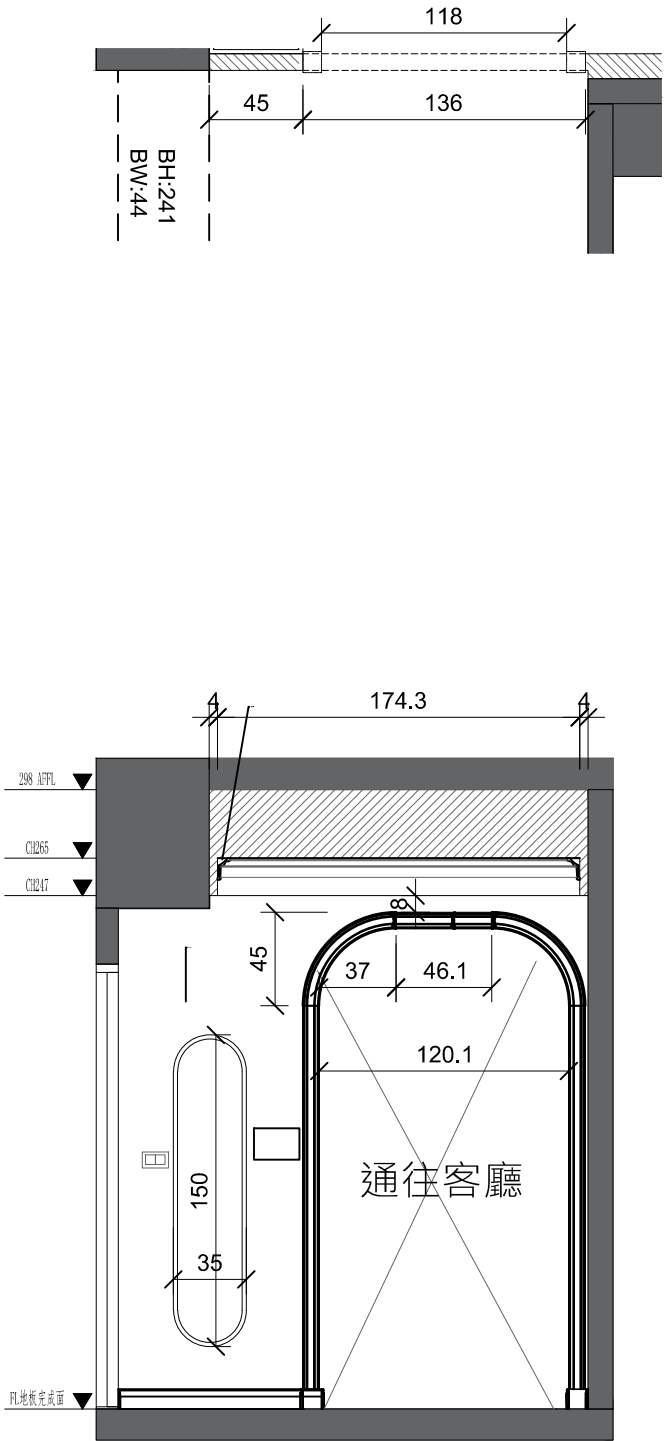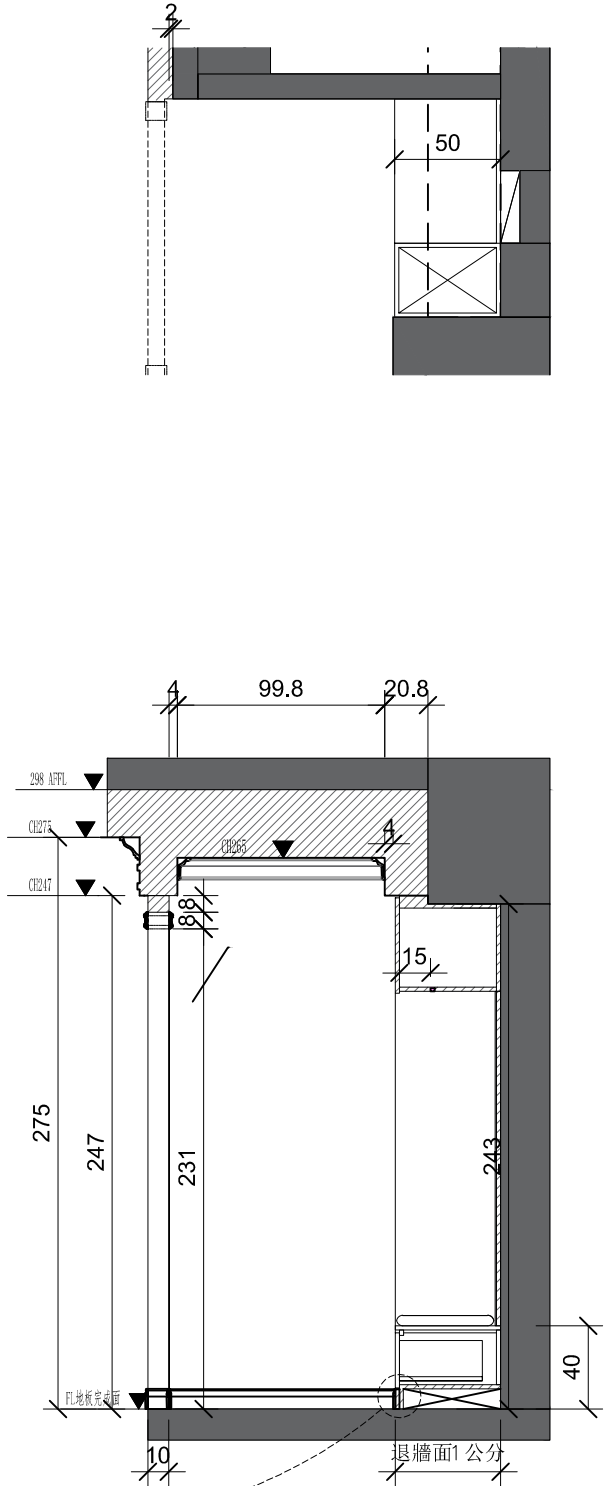

00
A

玄關立面圖
FIXTURE/FURNISHING PLAN SCALE: 1/30

Design by

Drawn by

Project Name and Address

Title of drawings





Date 2025-9-5

Scale SCALE

Unit UNIT

No.

NO

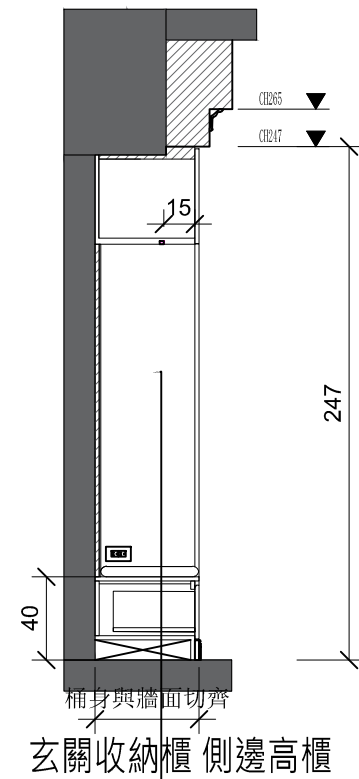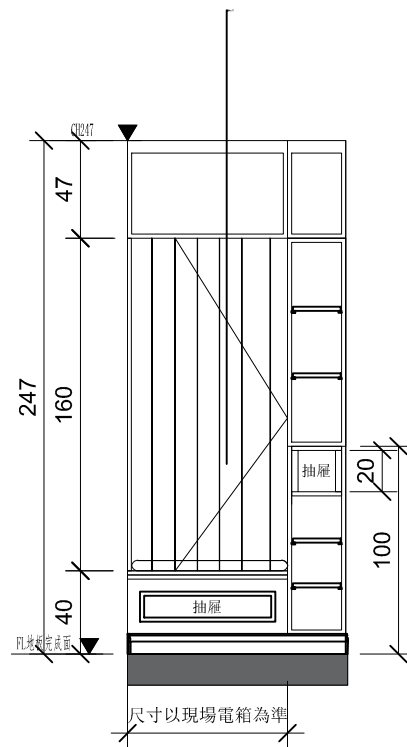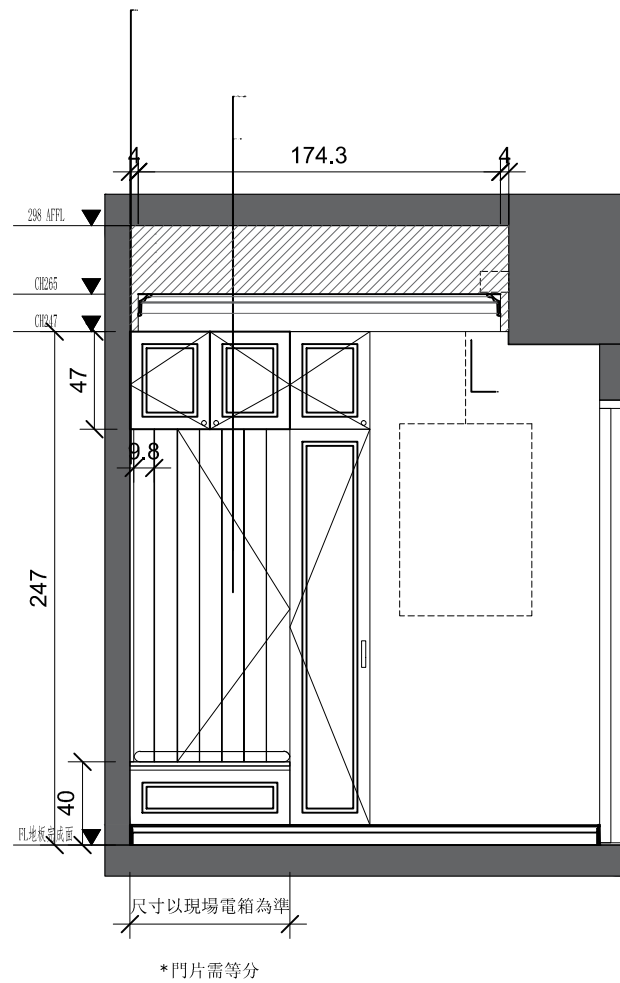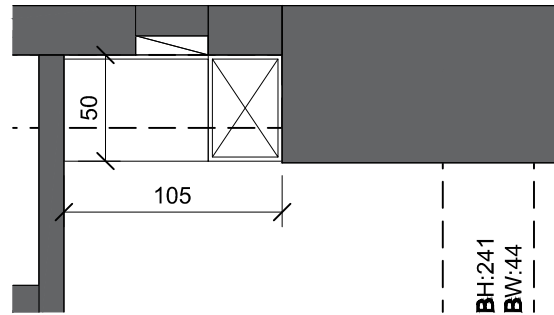

玄關收納櫃立面圖
FIXTURE/FURNISHING PLAN SCALE: 1/30

00
A

Design by

Drawn by

Project Name and Address

Title of drawings


Date 2025-9-5

Scale SCALE

Unit UNIT

No.

NO

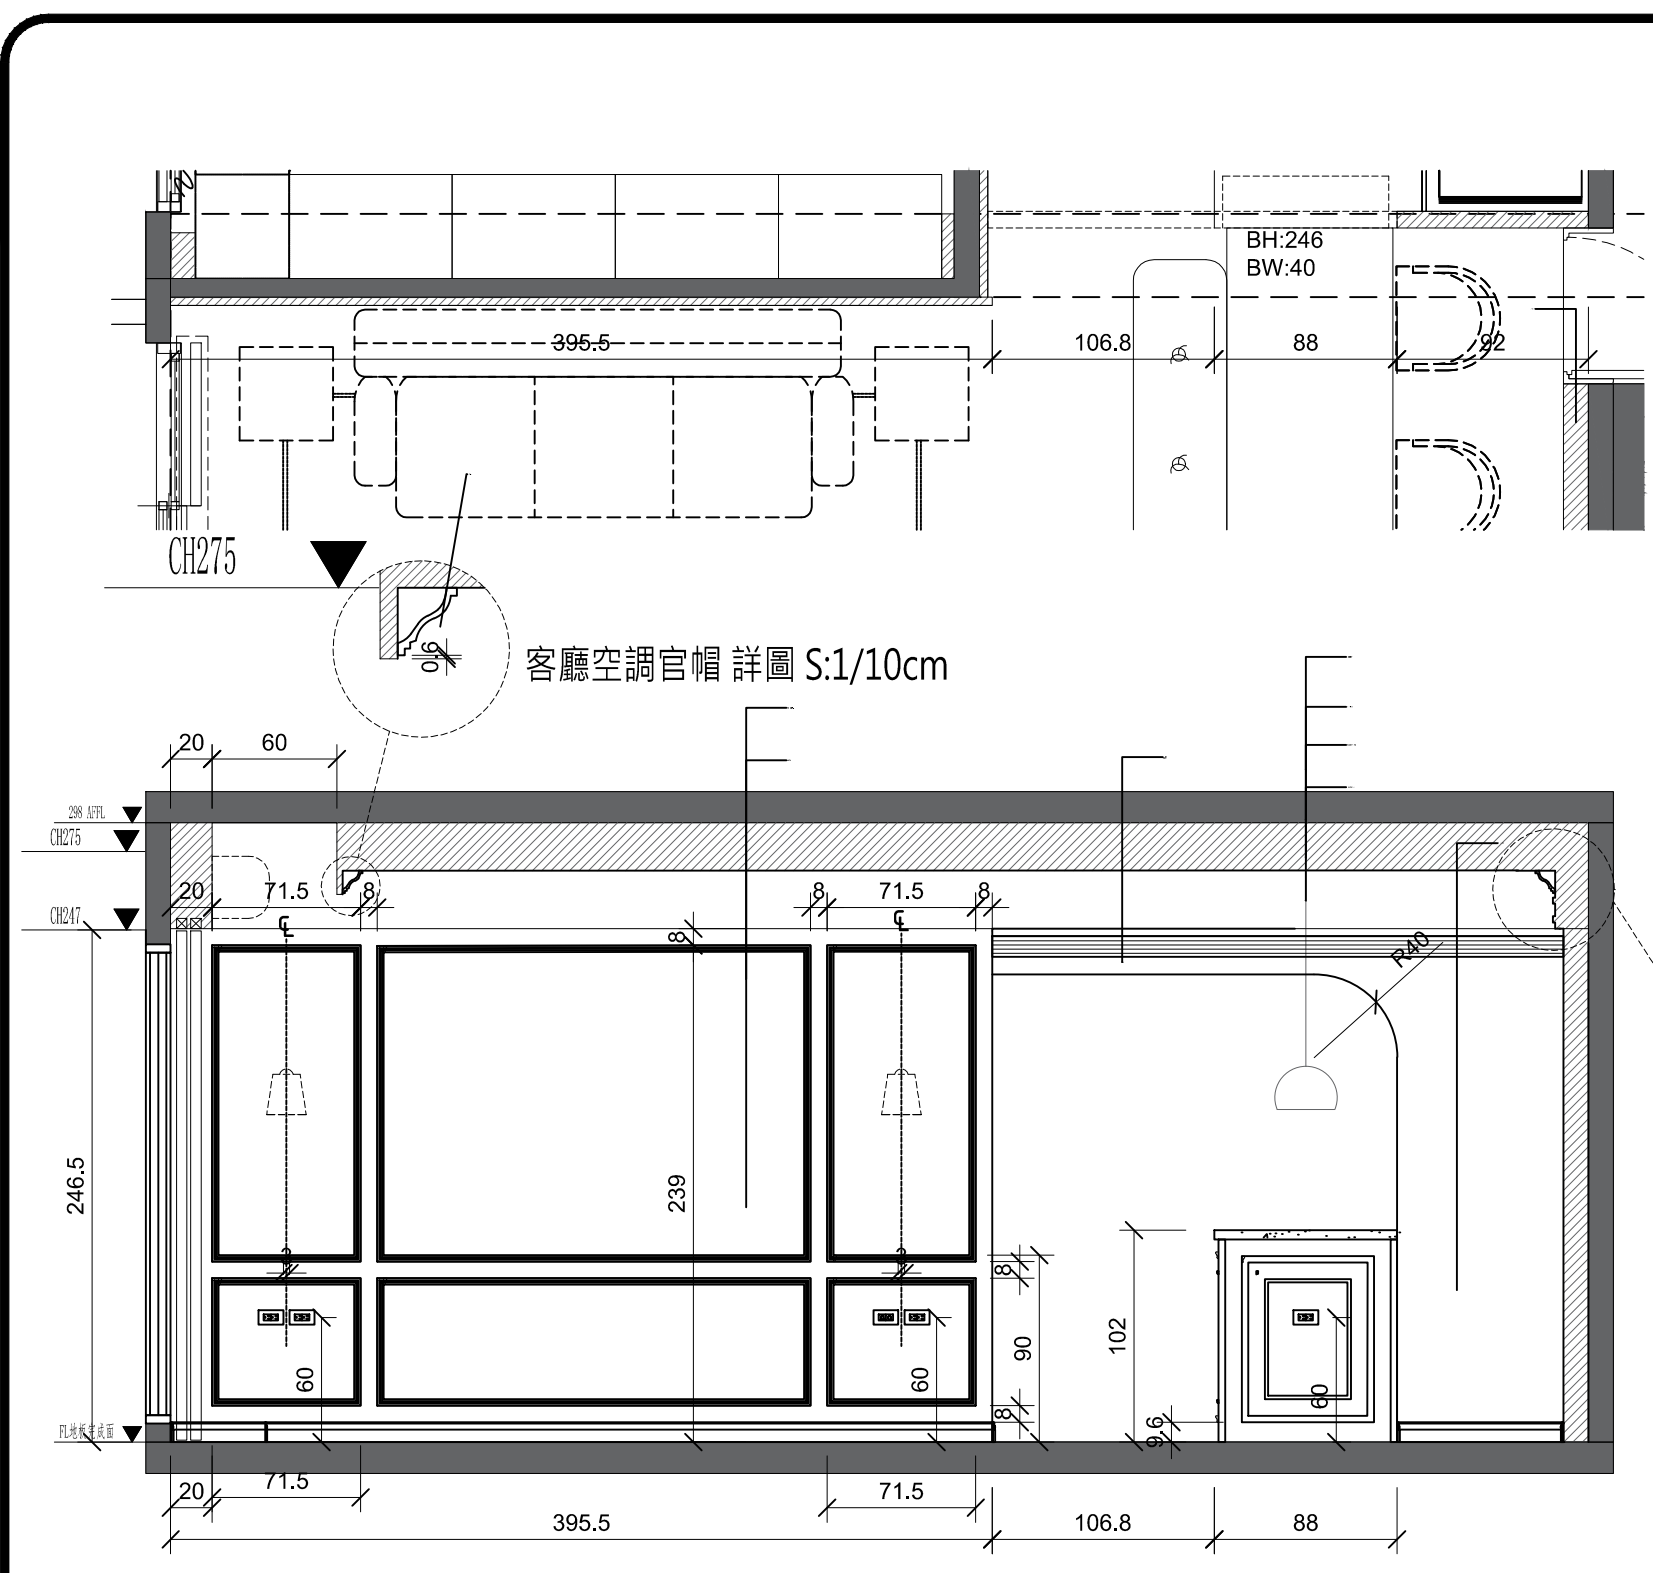

03.中島線板


種類	素面修邊線板
型號	HK-0102
尺寸	面寬: 5分2(16mm)

05.客餐廳天花線板

種類	素面角線板
型號	HK-533
尺寸	面寬: 4寸72(143mm)

06.客廳/電視牆線板

種類	PS修邊條
型號	HK-75121
尺寸	面寬: 1寸2斜邊

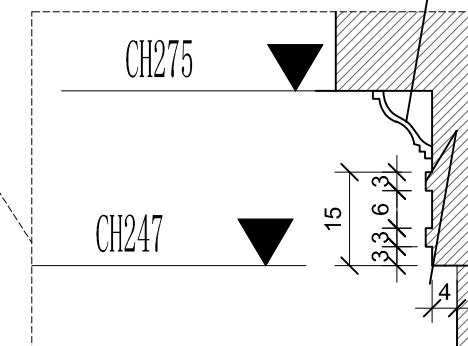

餐廳中島大樣圖 詳圖 S:1/10cm

沙發背立面圖

FIXTURE/FURNISHING PLAN SCALE: 1/30


Design by	
Drawn by	
Project Name and Address	
Title of drawings	
Date	No.
2025-9-5	NO
Scale	UNIT
SCALE	

07.客廳電視牆壁面線板



種類	素面修邊線板
型號	HK-602
尺寸	面寬:1寸45(44mm)

06.客廳/電視牆壁面線板

種類	PS修邊條
型號	HK-75121
尺寸	面寬:1寸2斜邊

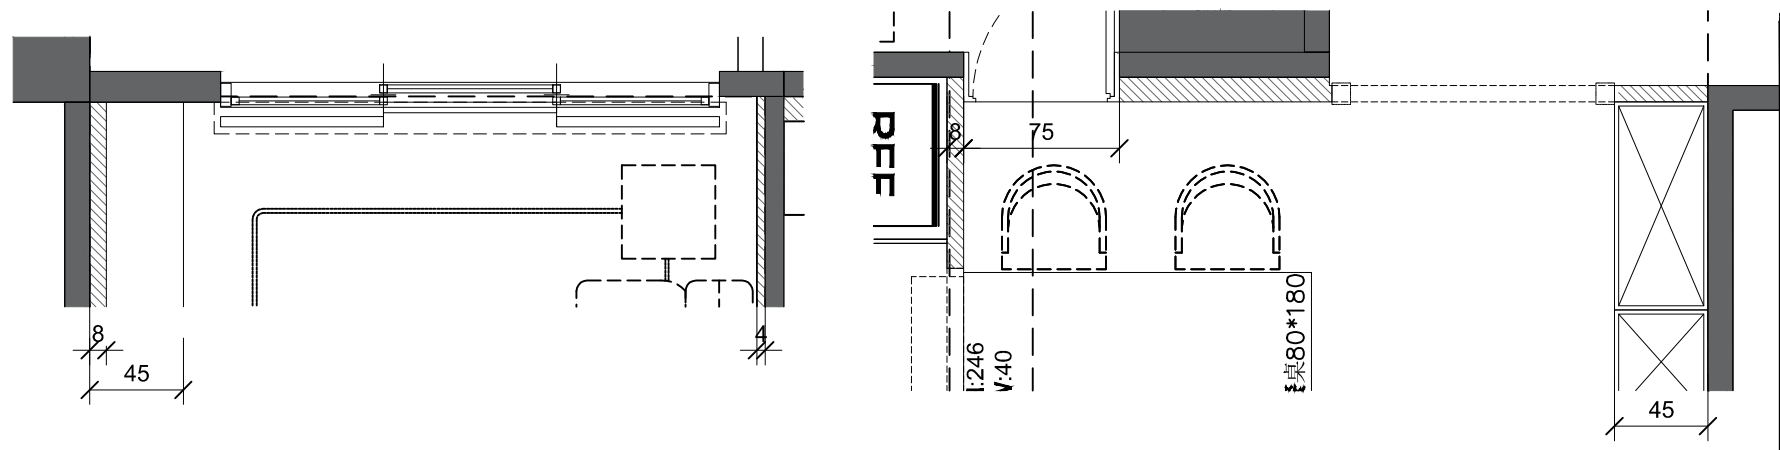

客廳空調中心對其落地窗中心

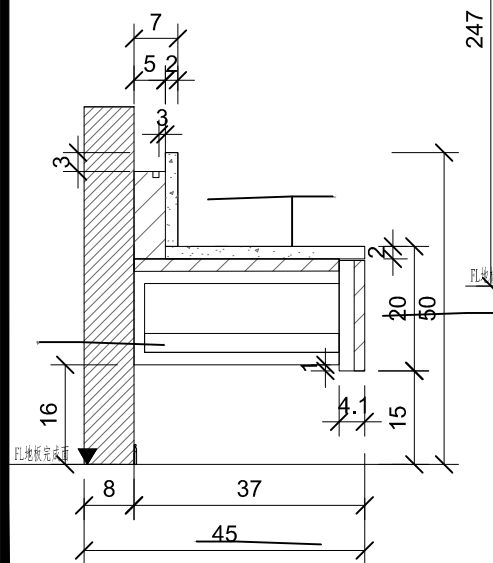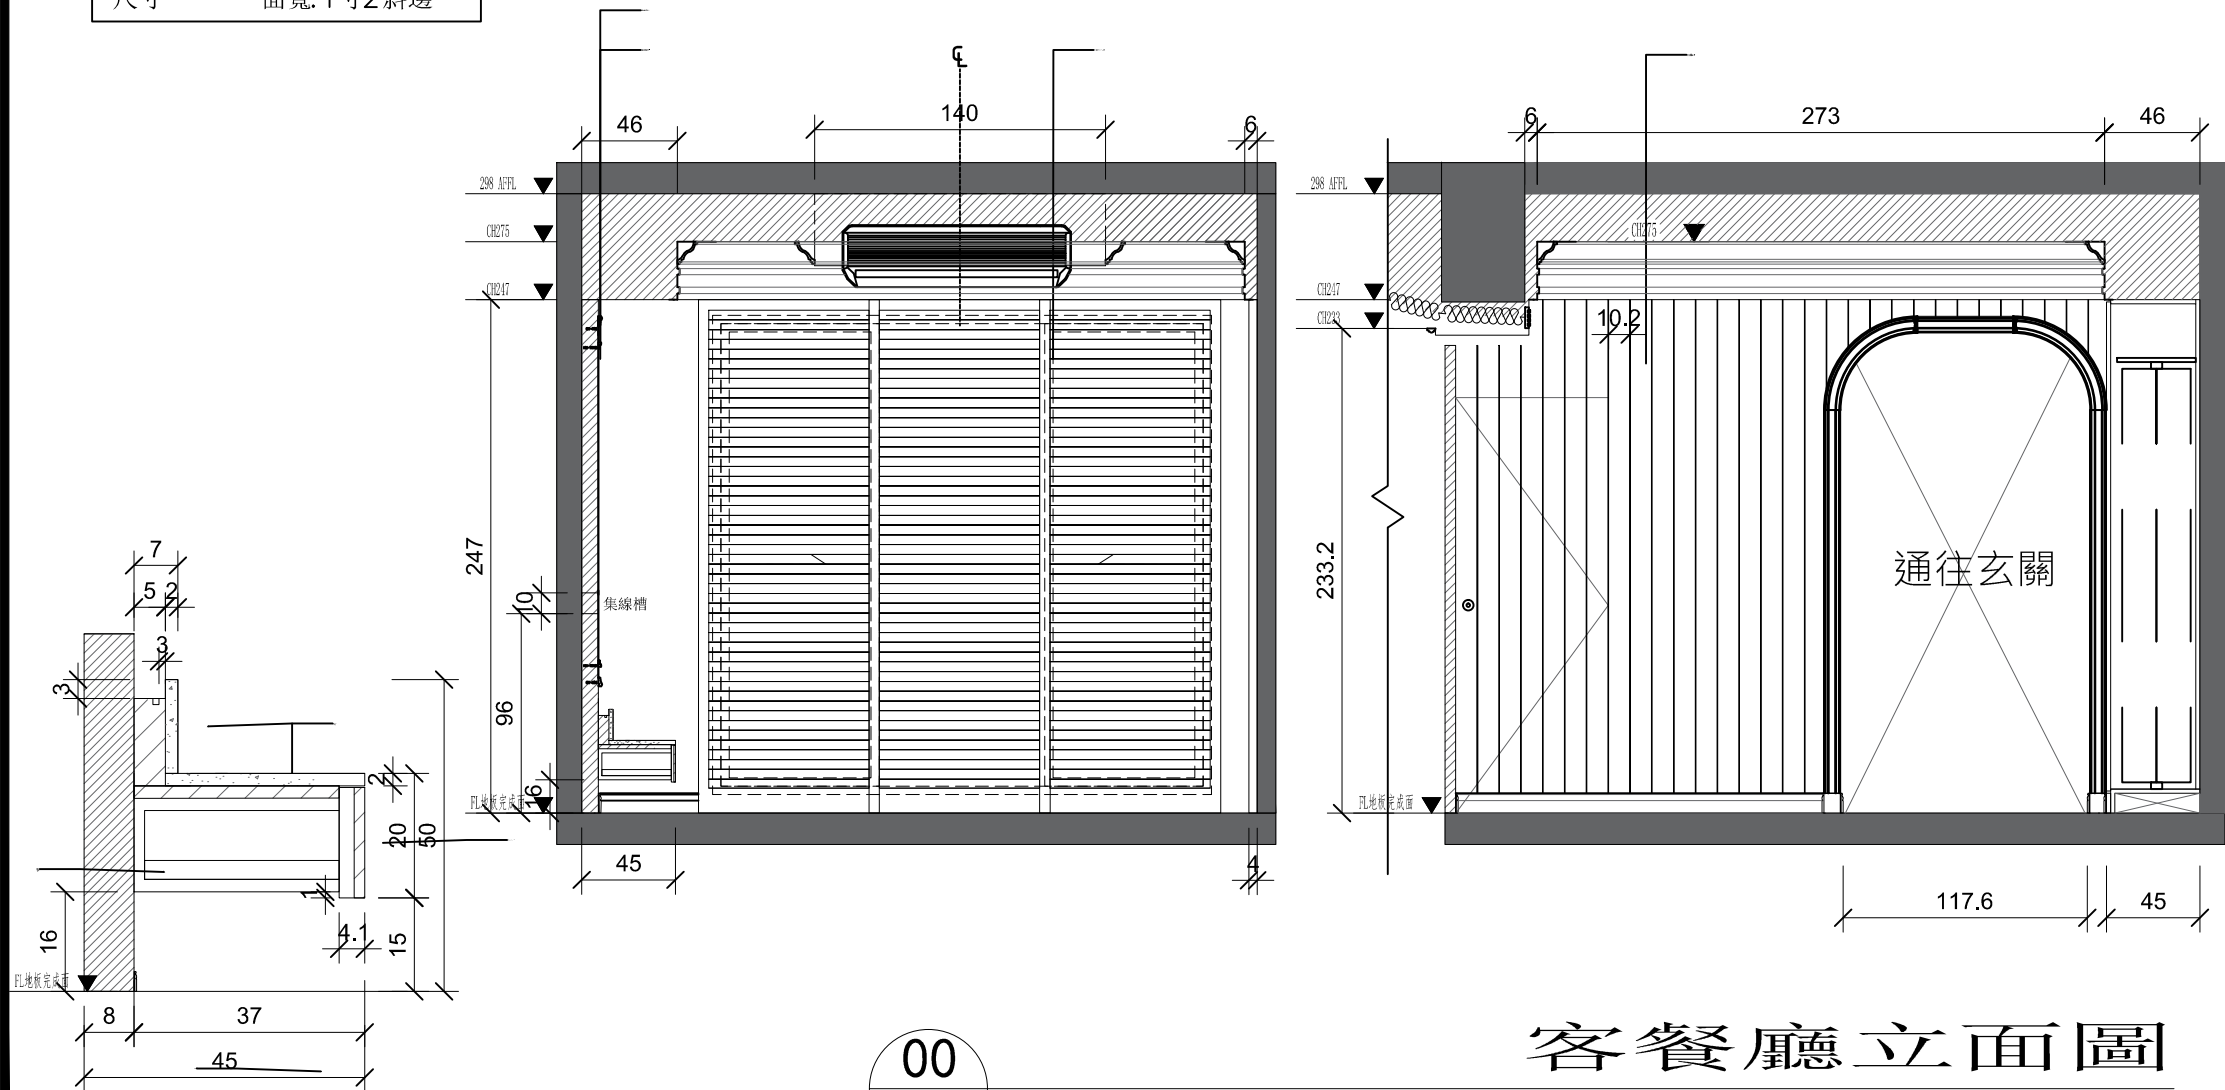

客廳電視櫃 詳圖 S:1/10cm

00
A

客餐廳立面圖

FIXTURE/FURNISHING PLAN SCALE:1/30

Design by	
Drawn by	
Project Name and Address	
Title of drawings	
Date 2025-9-5	No. NO
Scale SCALE	
Unit UNIT	

種類	素面修邊線板
型號	HK-602
尺寸	面寬:1寸45(44mm)


型號	HK-602
----	--------

尺寸	面寬:1寸45(44mm)
----	---------------

種類	PS修邊條
型號	HK-75121
尺寸	面寬:1寸2斜邊

型號	HK-75121
----	----------

尺寸	面寬:1寸2斜邊
----	----------

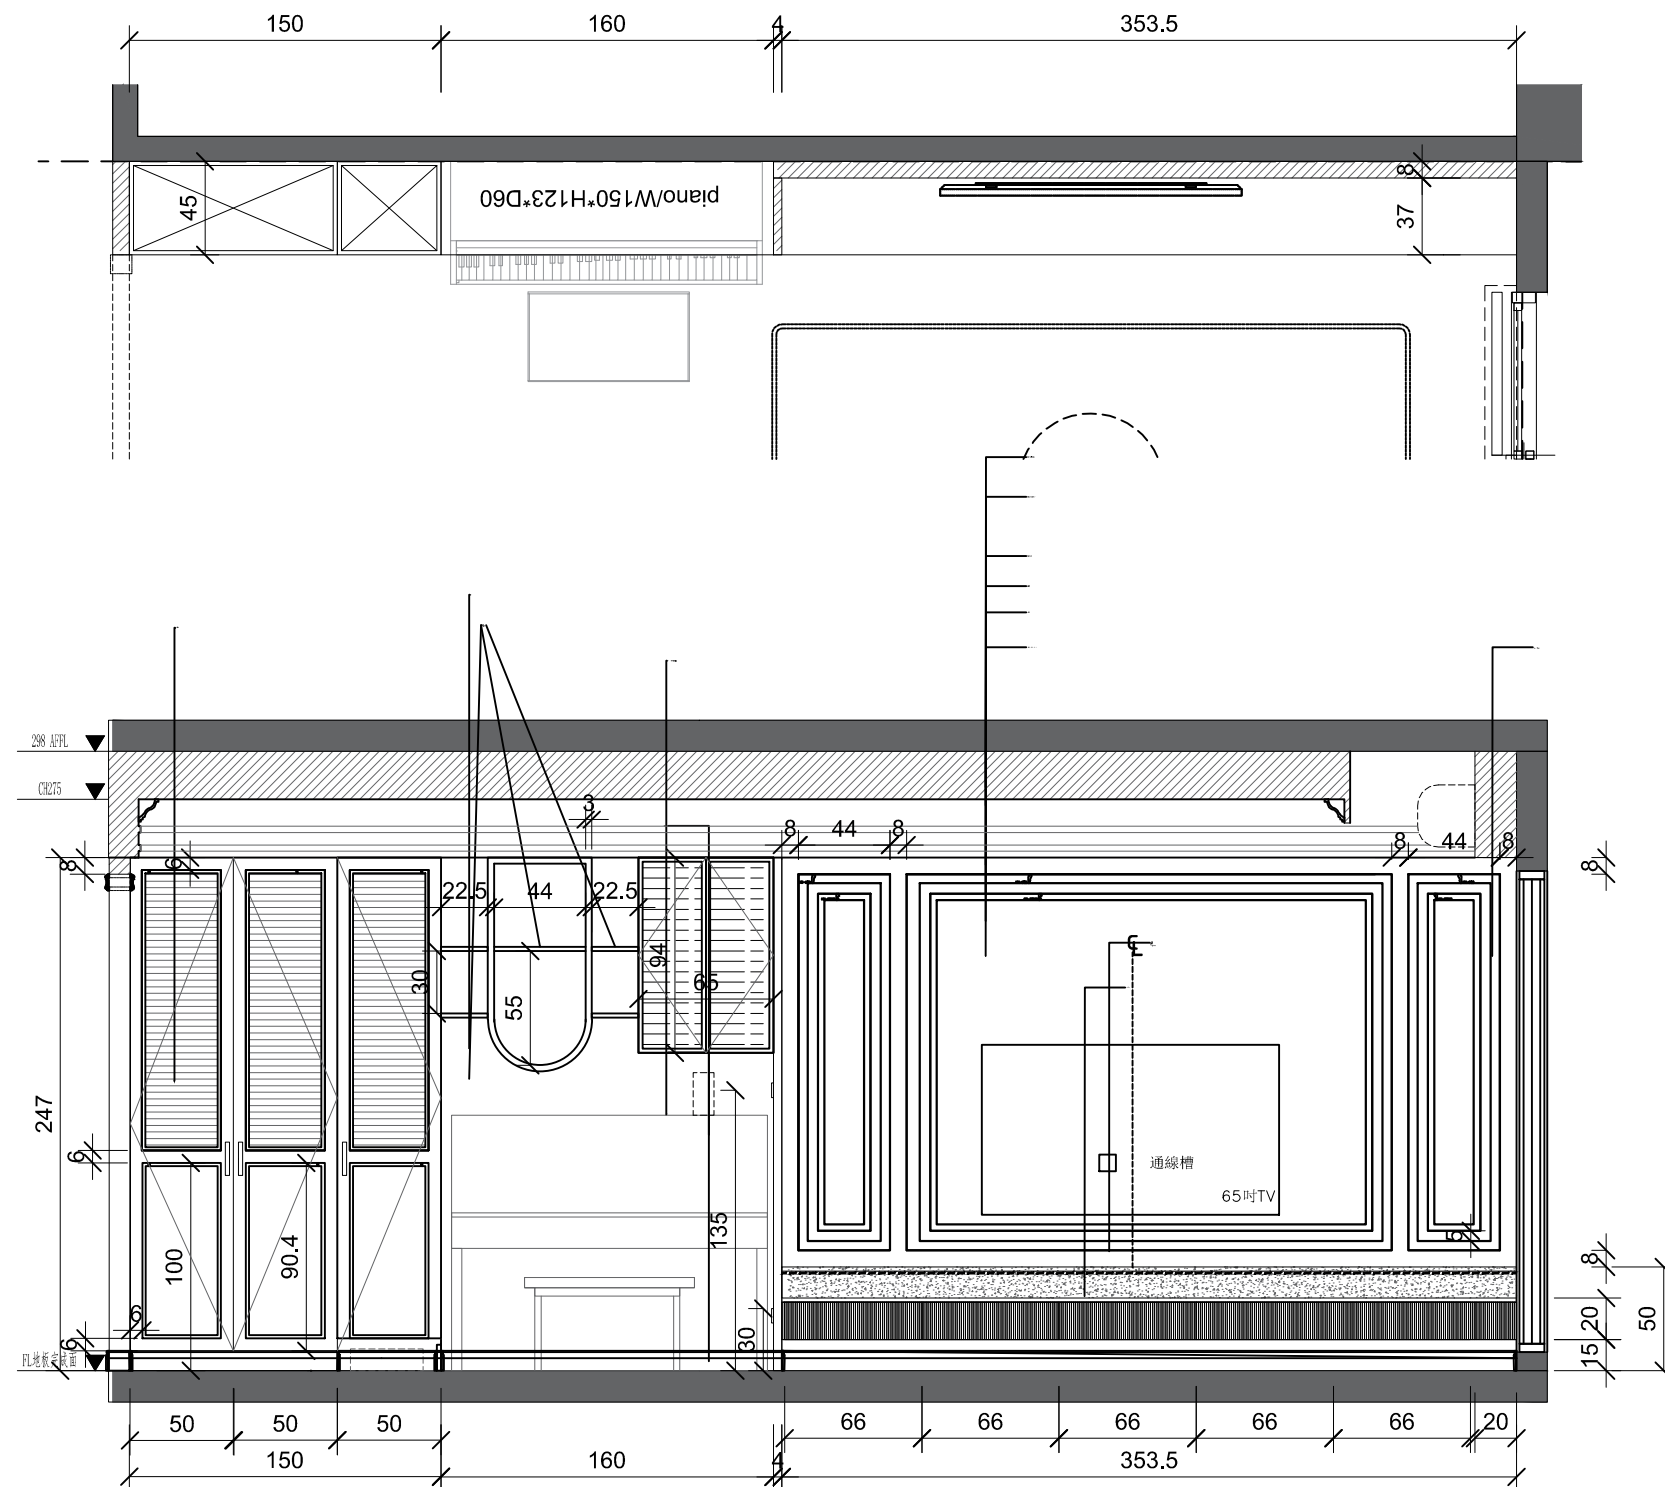

A

FIXTURE/FURNISHING PLAN SCALE:1/30

Drown by

Project Name and Address

Title of drawings

Scale

UNIT

No.

NO


1

07.客廳電視牆壁面線板

種類	素面修邊線板
型號	HK-602
尺寸	面寬:1寸45(44mm)

06.客廳/電視牆壁面線板

種類	PS修邊條
型號	HK-75121
尺寸	面寬:1寸2斜邊

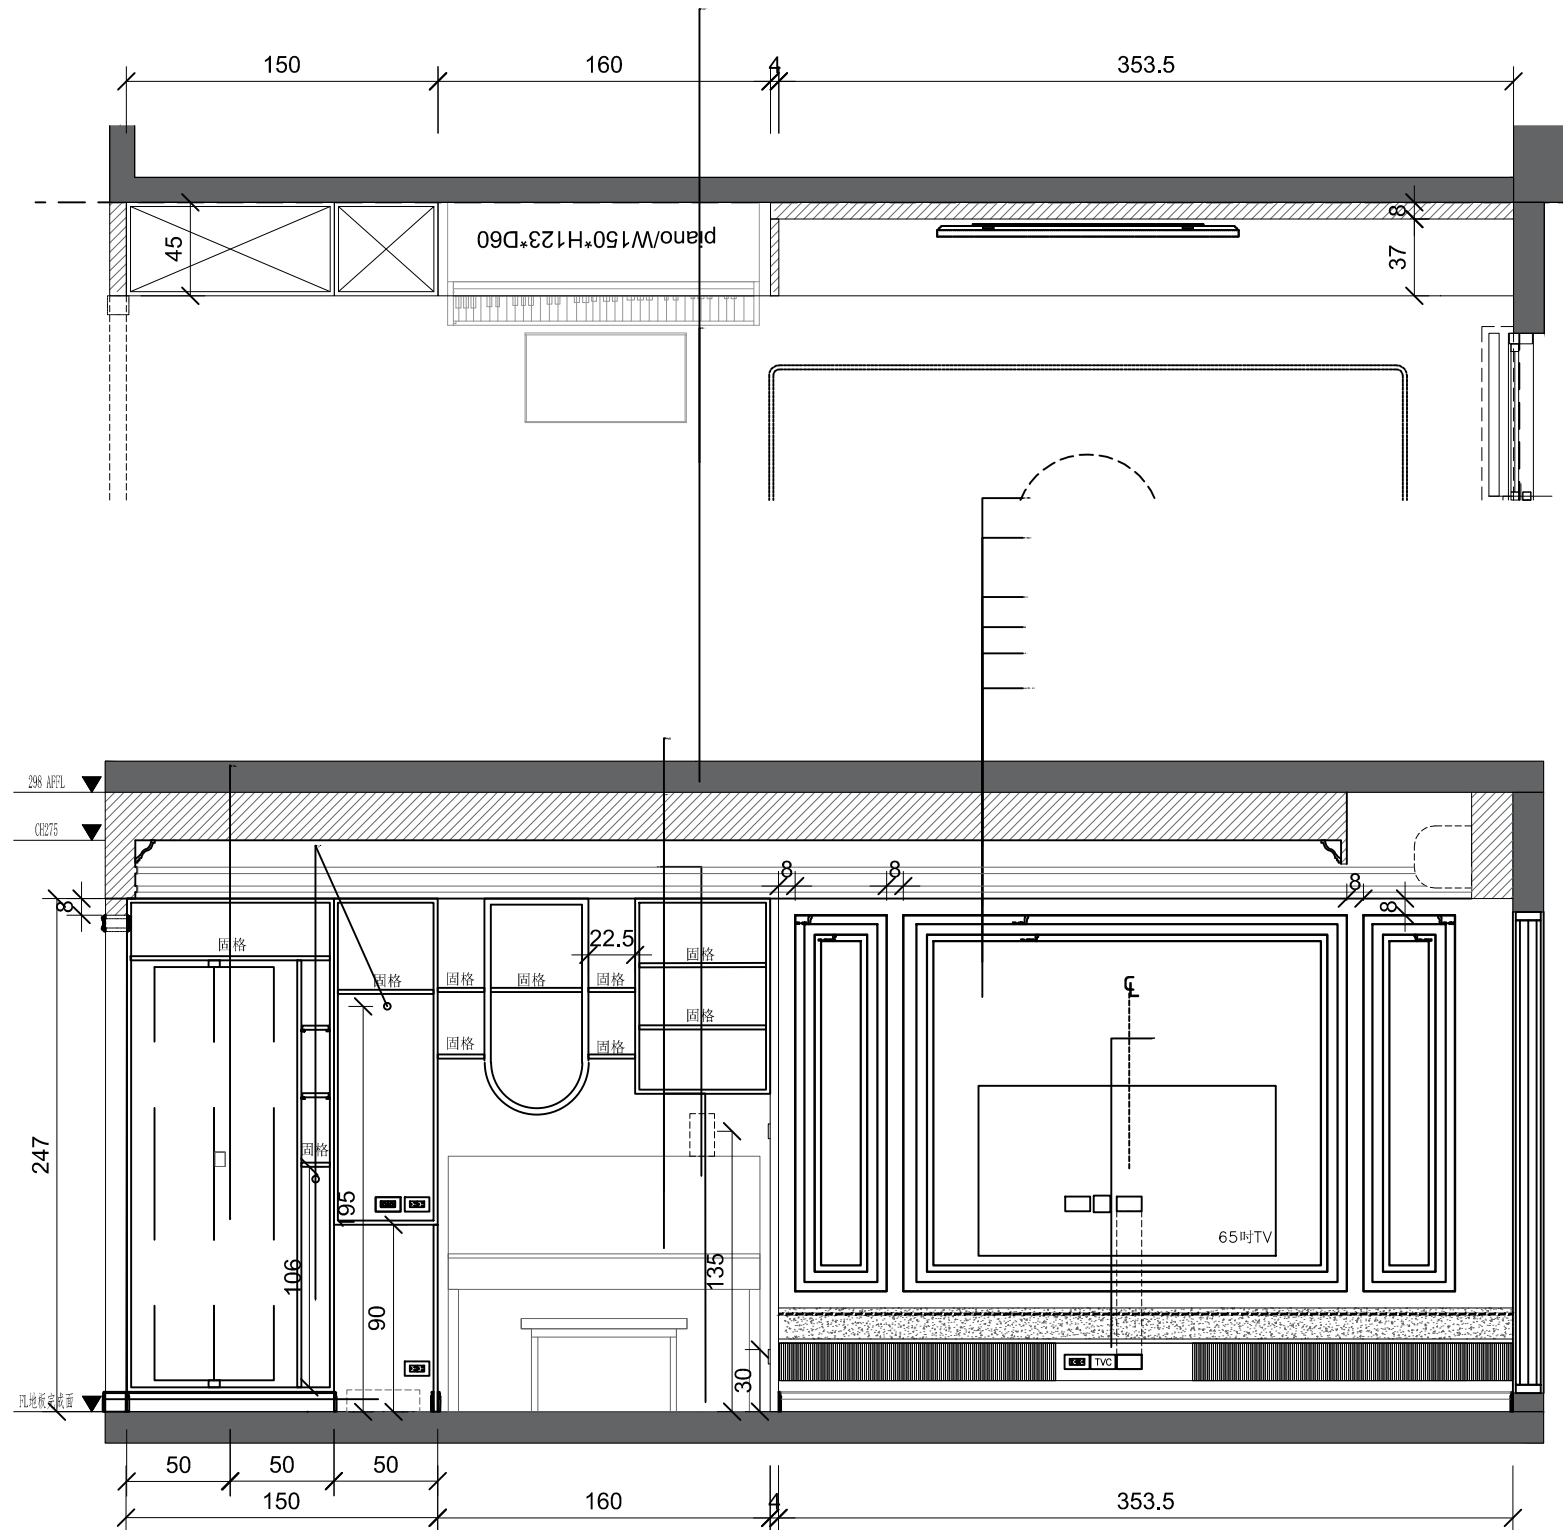

00
A

客廳電視牆櫃內立面圖

FIXTURE/FURNISHING PLAN SCALE: 1/30

Design by

Drawn by

Project Name and Address

Title of drawings

Date 2025-9-5



Scale SCALE

Unit UNIT

NO

06.半腰牆/房門壁面線板



種類	PS修邊條
型號	HK-75121
尺寸	面寬:1寸2斜邊

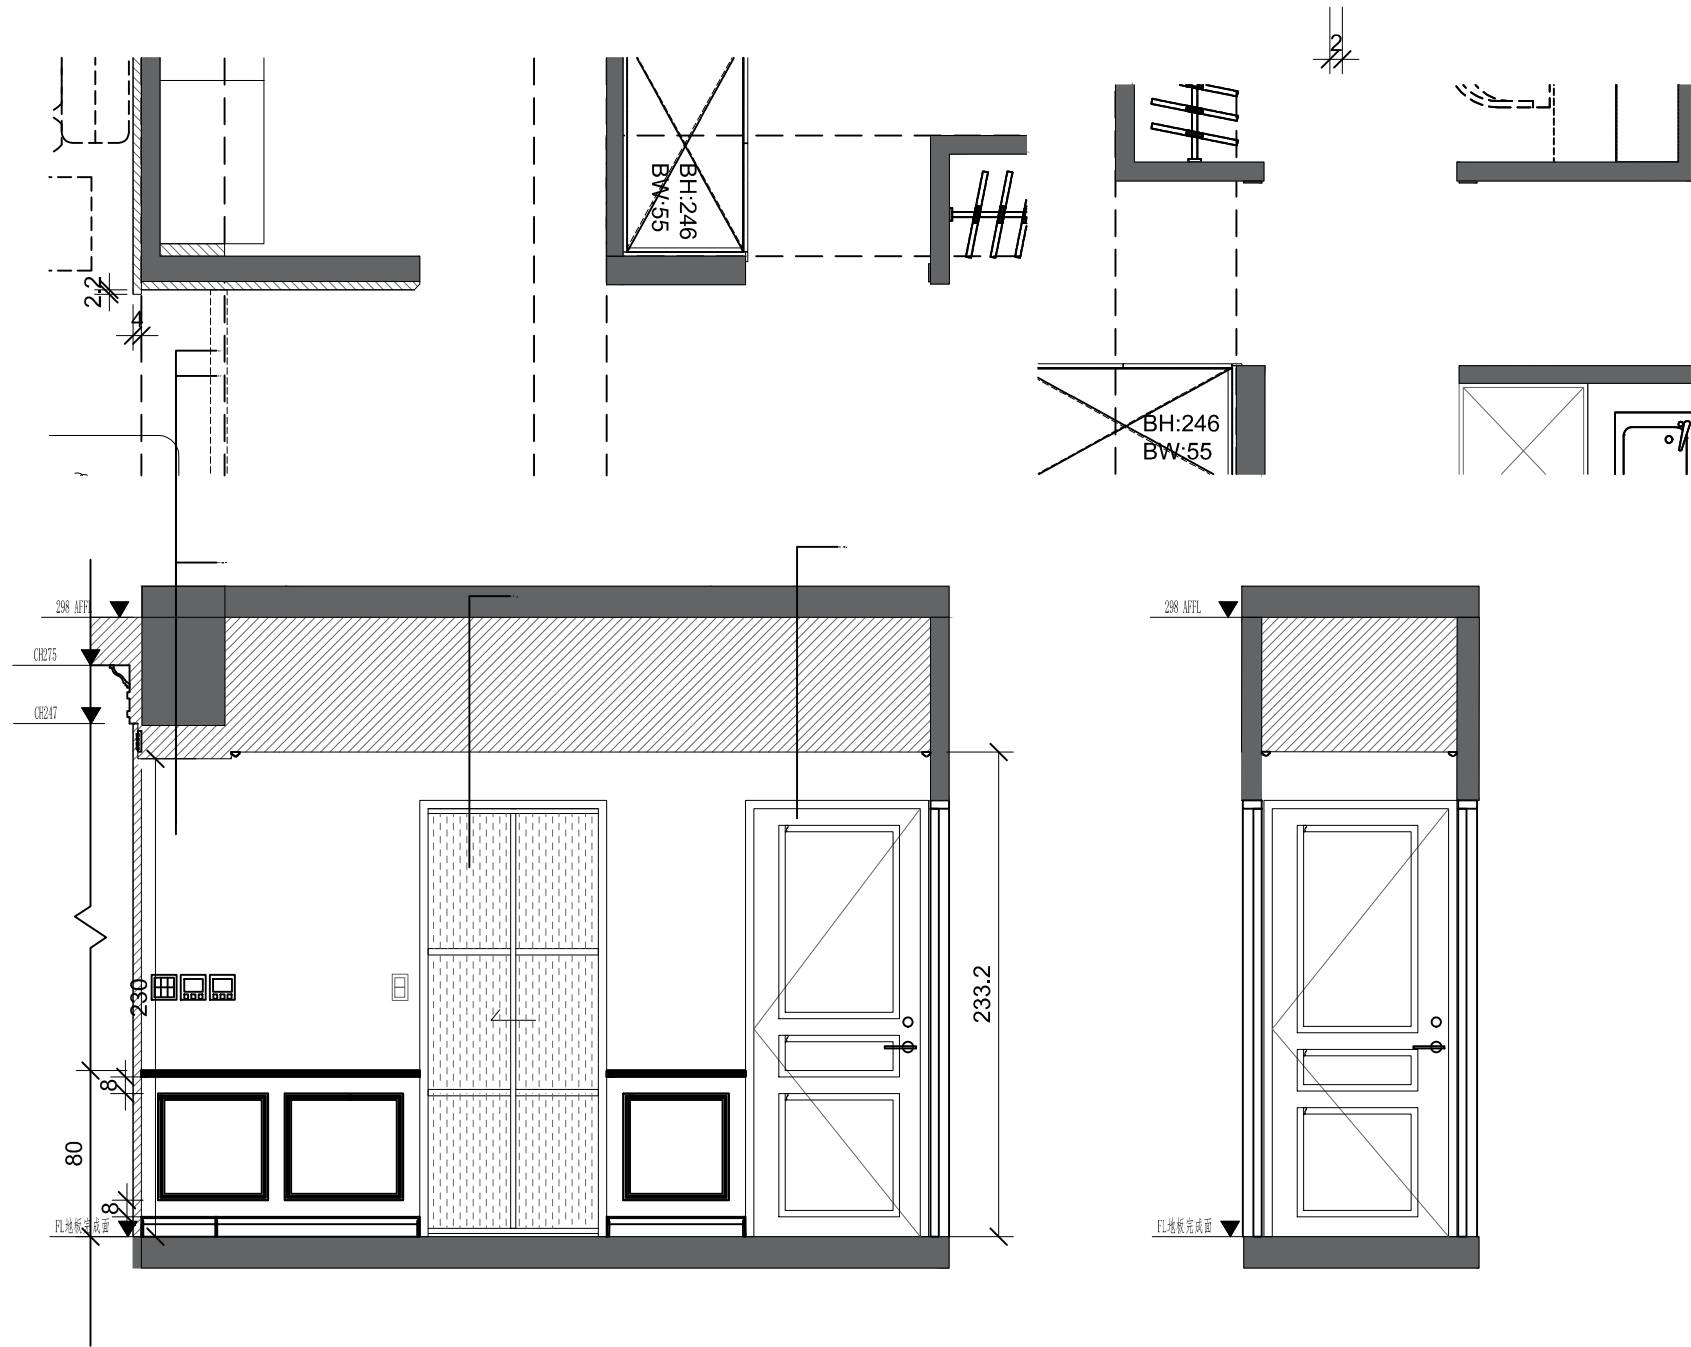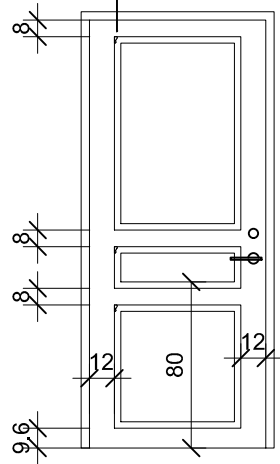

00
A

走廊立面圖
FIXTURE/FURNISHING PLAN SCALE:1/30





Design by	
Drawn by	
Project Name and Address	
Title of drawings	
Date 2025-9-5	No. NO
Scale SCALE	
Unit UNIT	

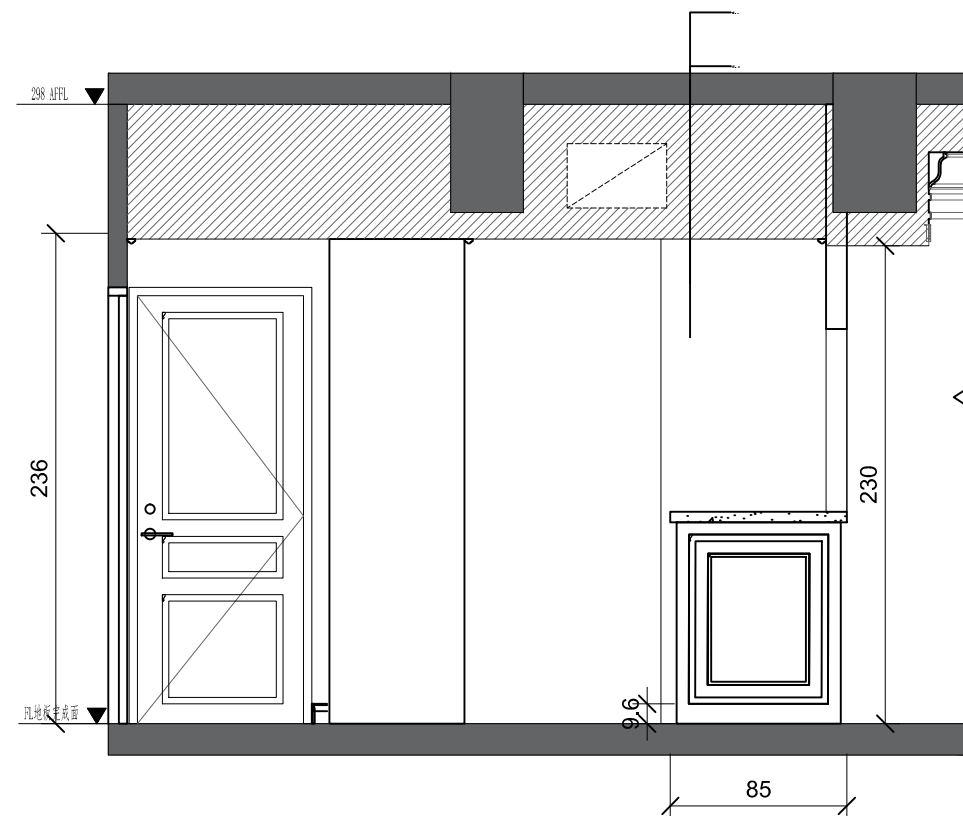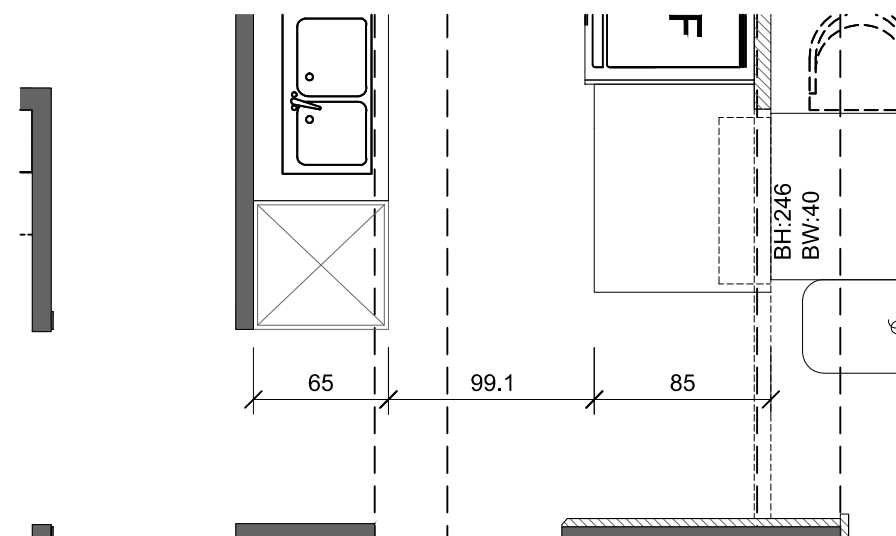

廚房立面圖

FIXTURE/FURNISHING PLAN SCALE:1/30

Design by	
Drawn by	
Project Name and Address	
Title of drawings	
Date 2025-9-5	No.
Scale SCALE	NO.
Unit UNIT	


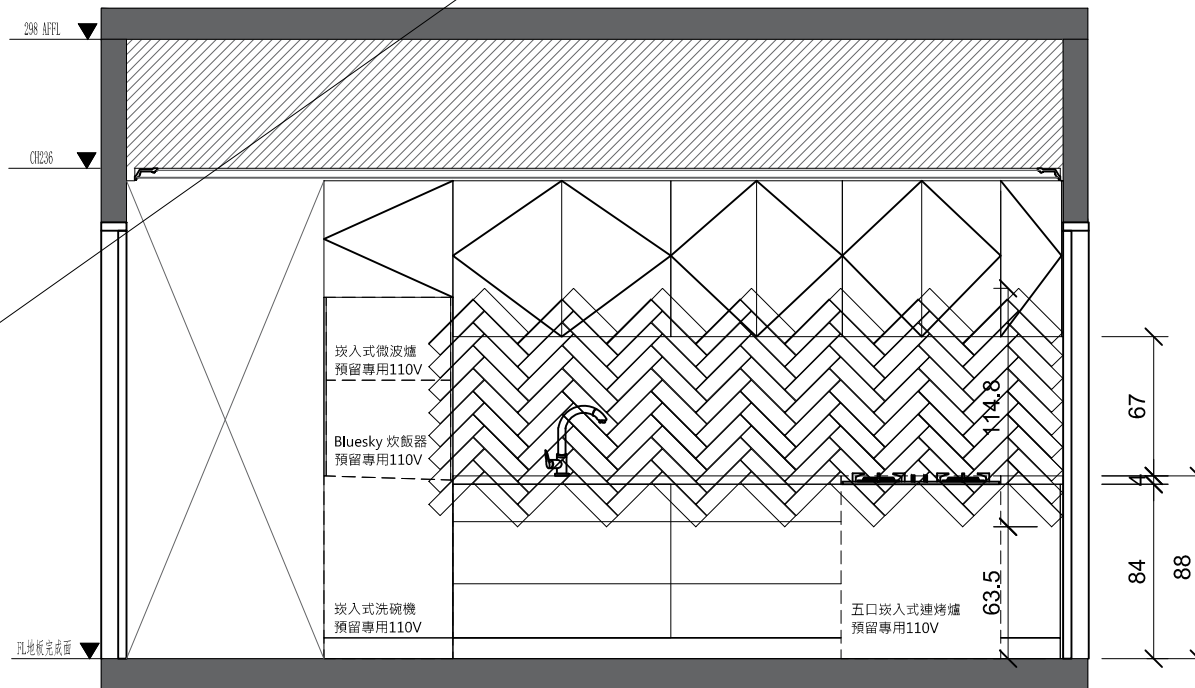
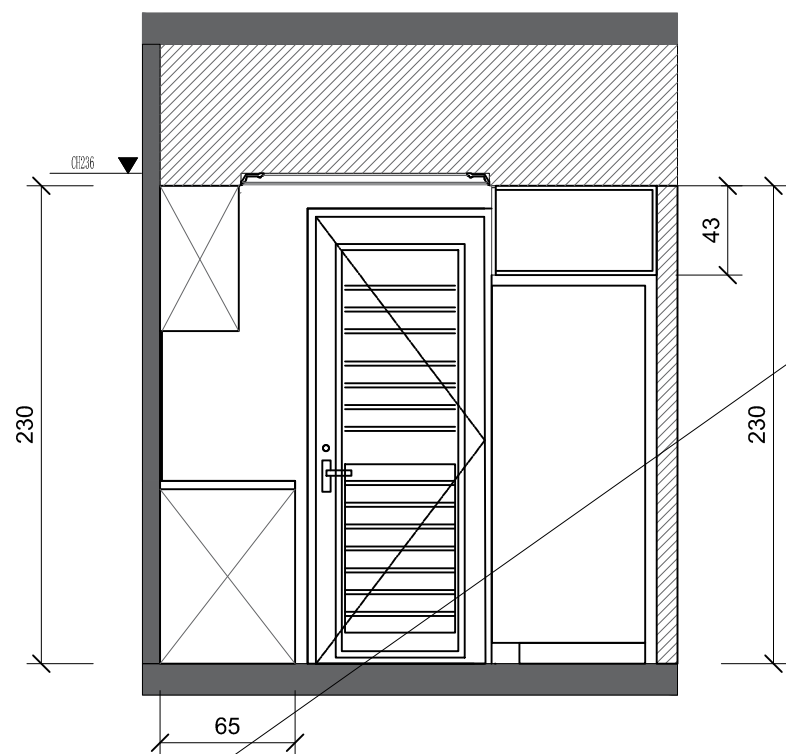
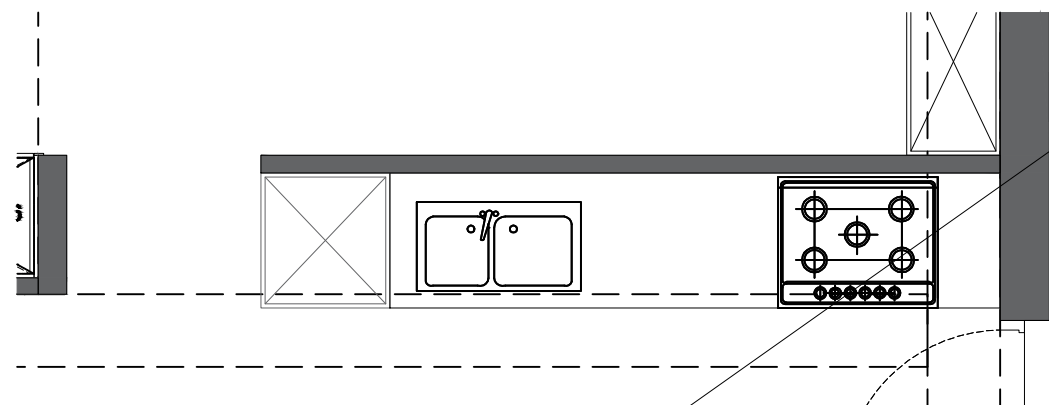
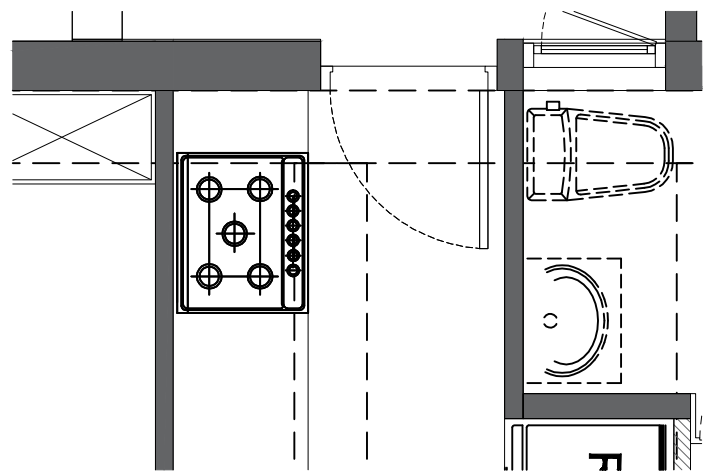


00
A

廚房中島冰箱櫃立面圖

FIXTURE/FURNISHING PLAN SCALE: 1/30





Design by	
Drawn by	
Project Name and Address	
Title of drawings	
Date 2025-9-5	No. NO
Scale SCALE	
Unit UNIT	

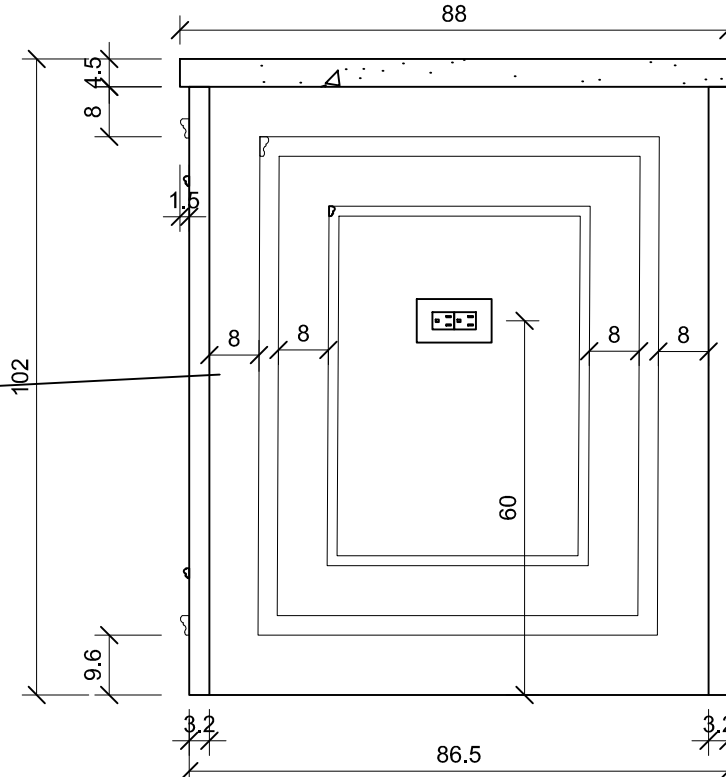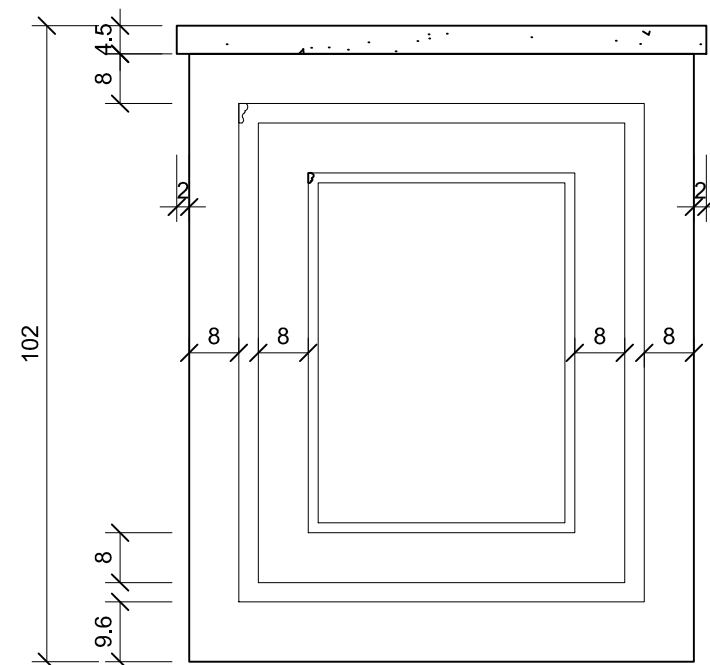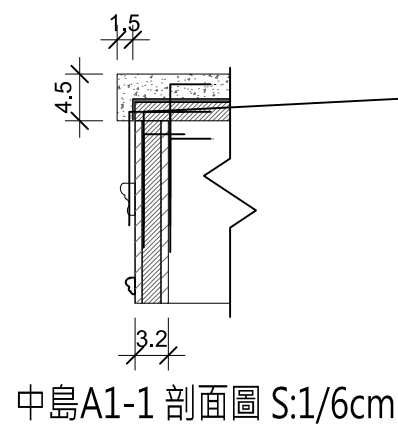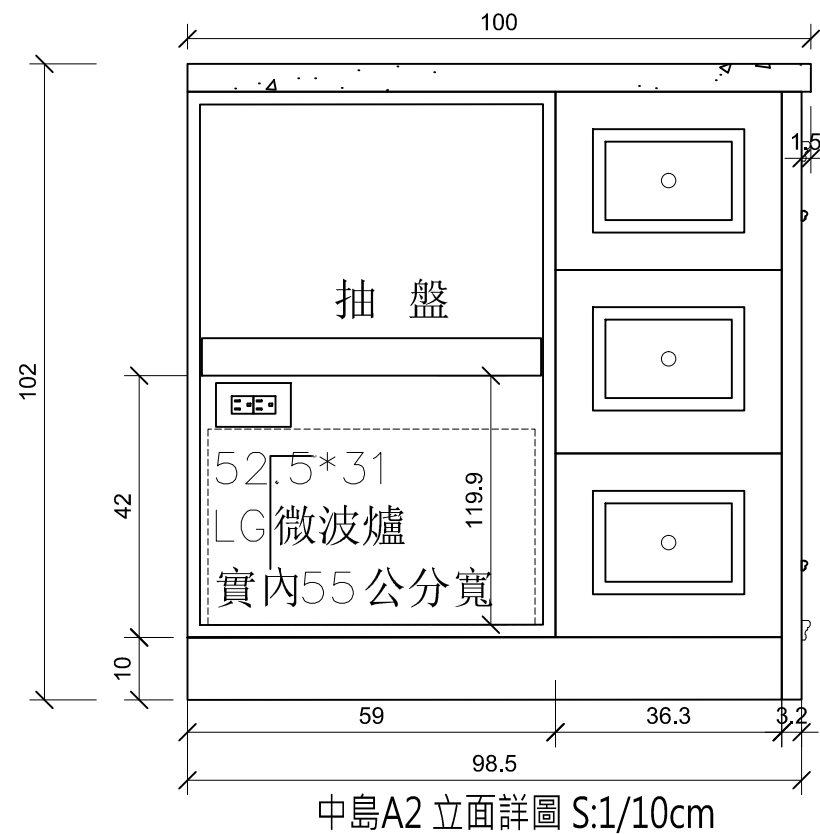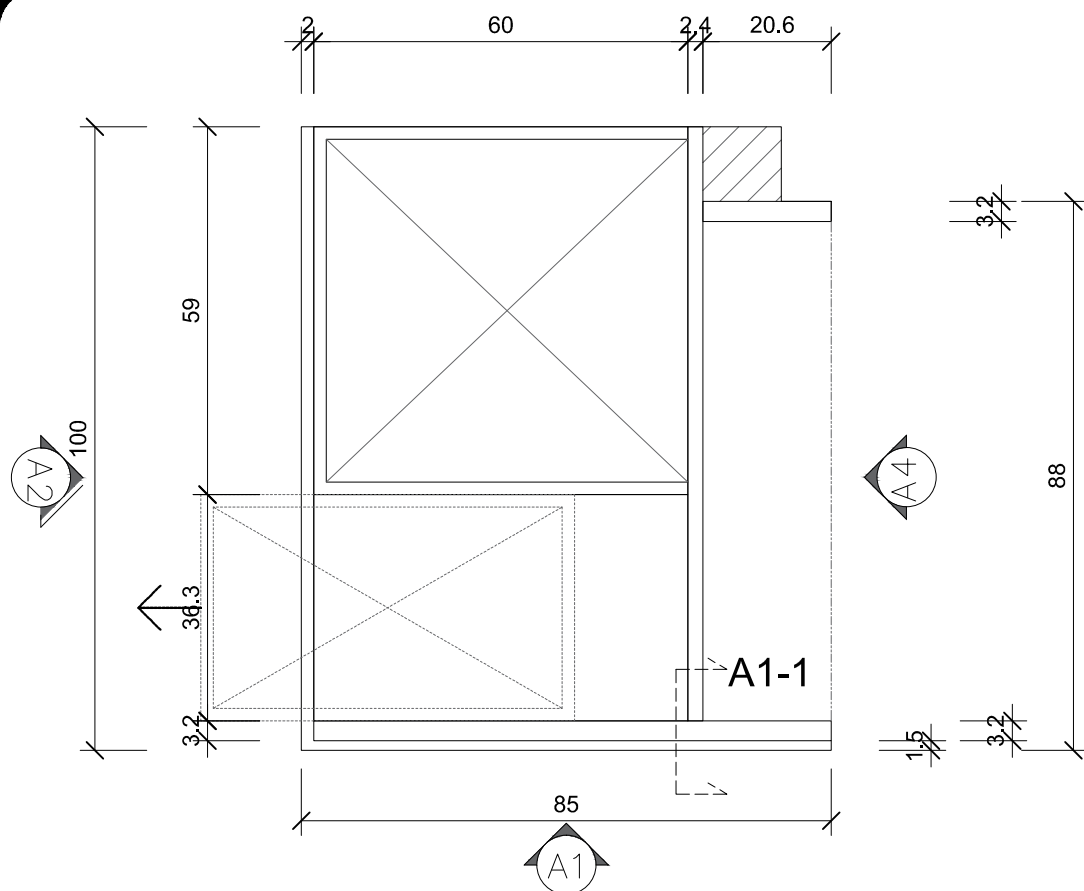

00
A

中島A4 立面詳圖 S:1/10cm
中島立面圖
FIXTURE/FURNISHING PLAN SCALE:1/10

Design by	
Drawn by	
Project Name and Address	
Title of drawings	
Date 2025-9-5	No. NO
Scale SCALE	
Unit UNIT	

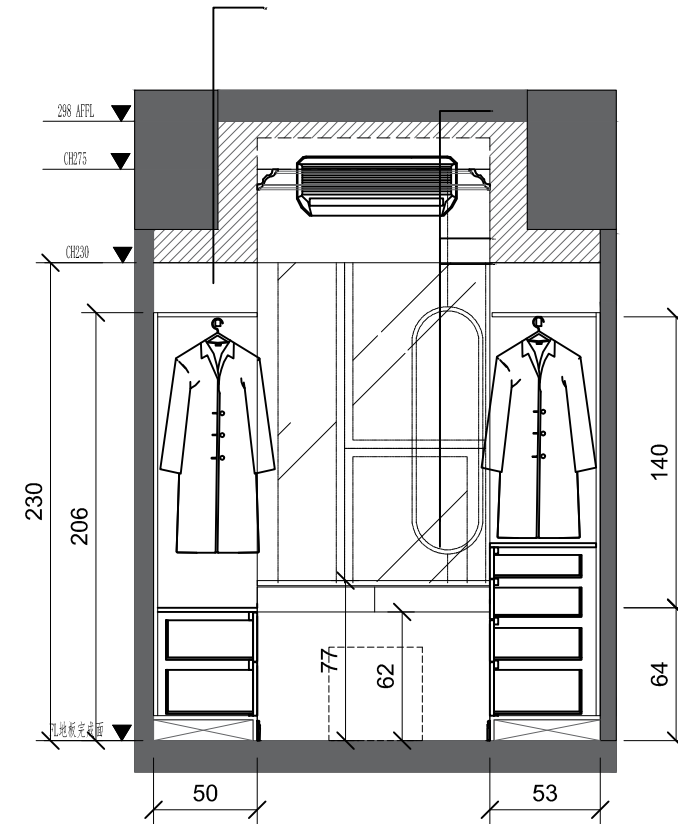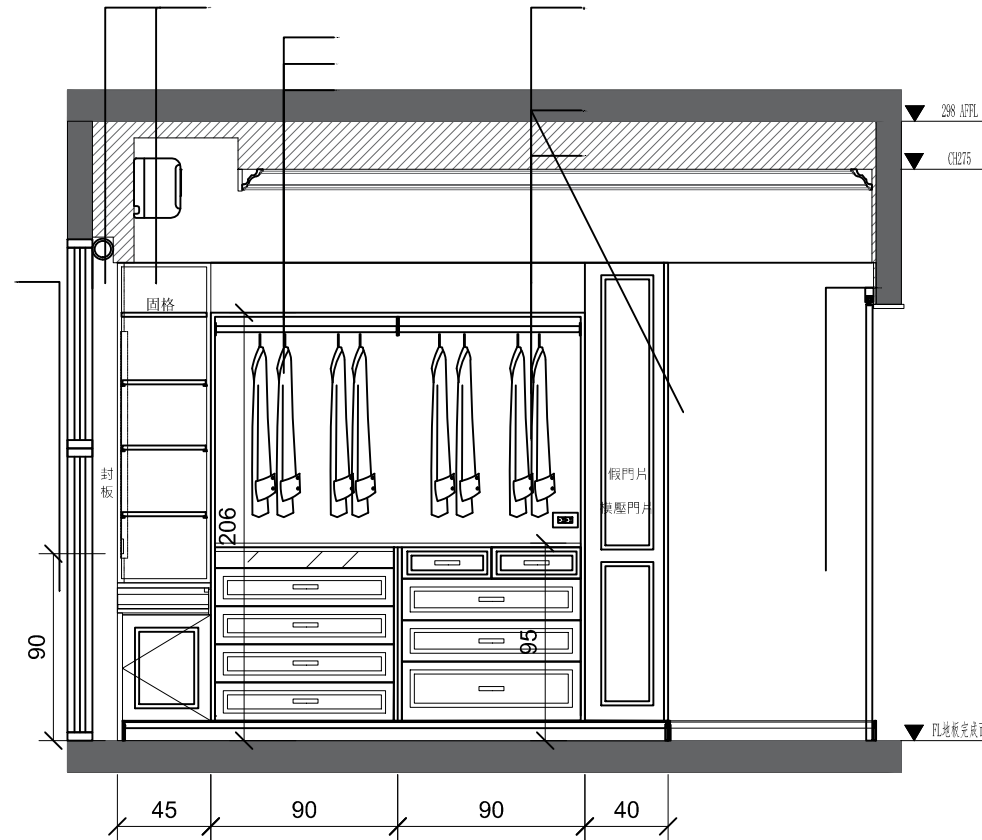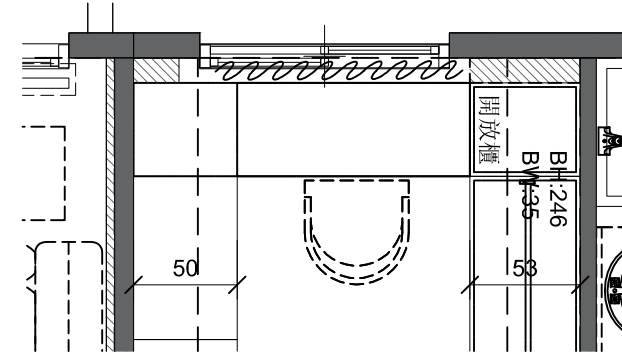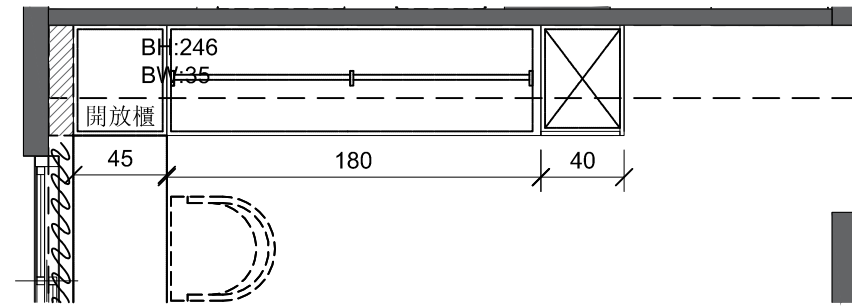

00
A

更衣間立面圖
FIXTURE/FURNISHING PLAN SCALE: 1/30

Design by

Drawn by

Project Name and Address

Title of drawings




Date 2025-9-5

Scale SCALE

Unit UNIT






No.

NO

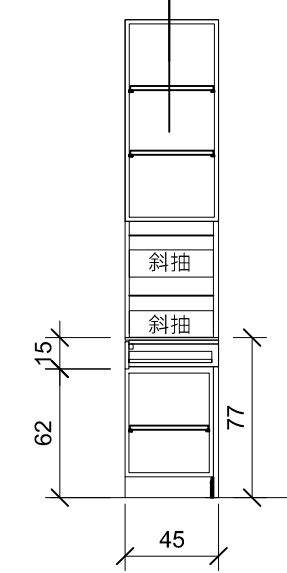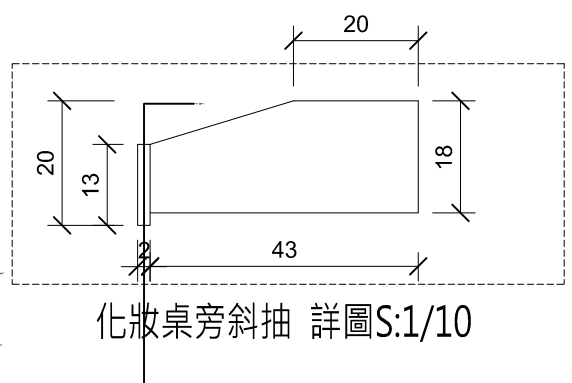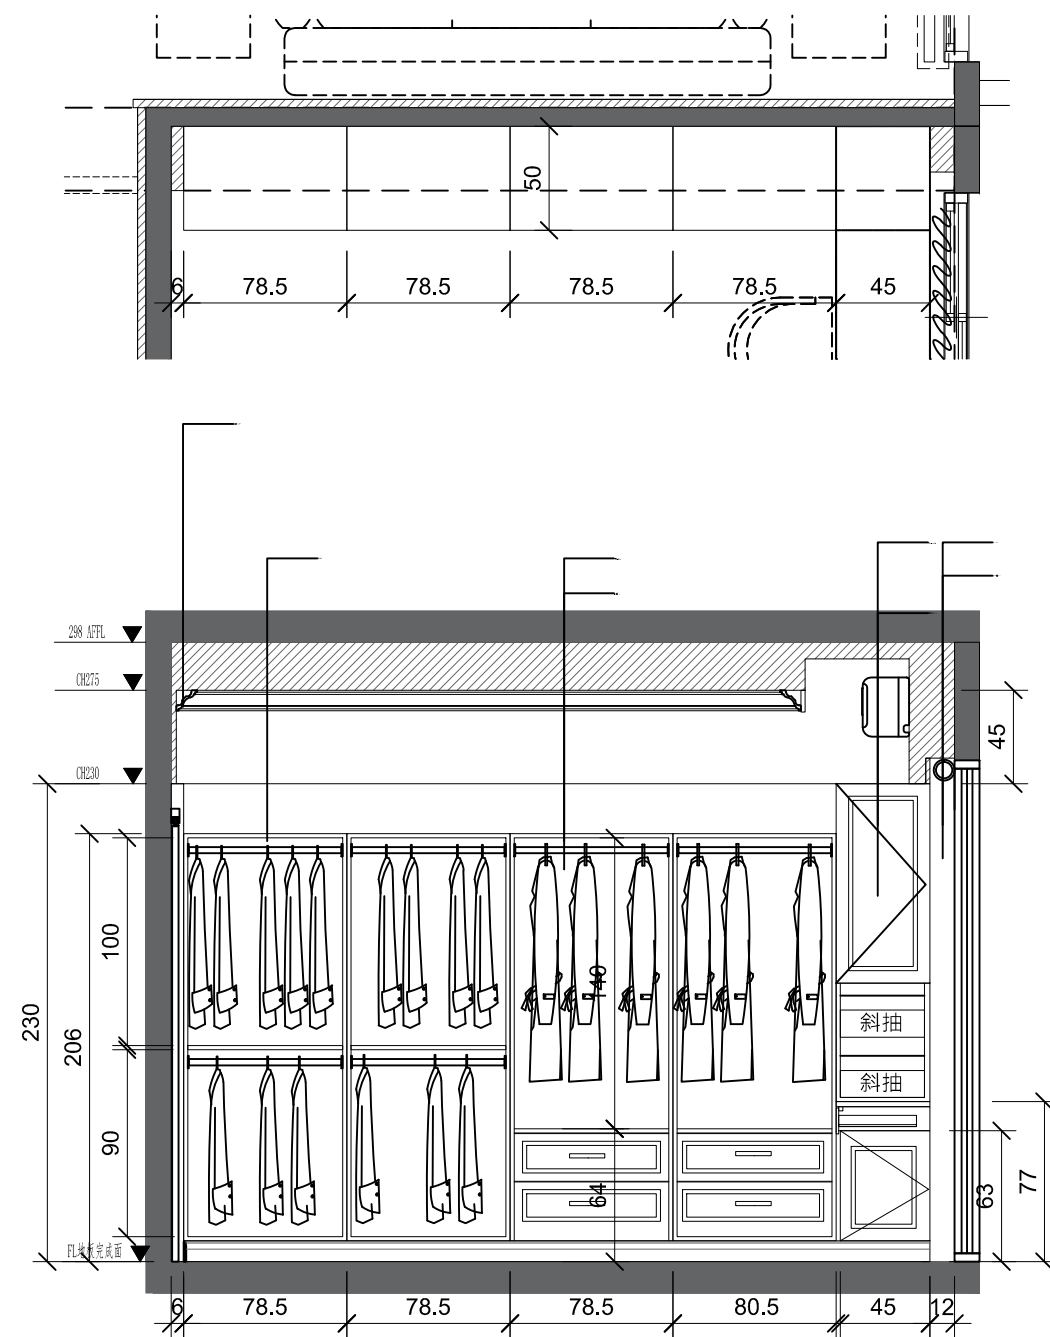

更衣間立面圖
FIXTURE/FURNISHING PLAN SCALE:1/30

Design by	
Drawn by	
Project Name and Address	
Title of drawings	
Date 2025-9-5	No. NO
Scale SCALE	
Unit UNIT	

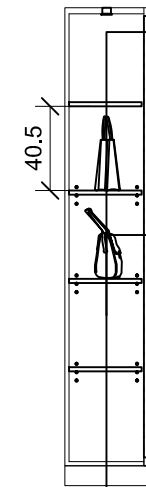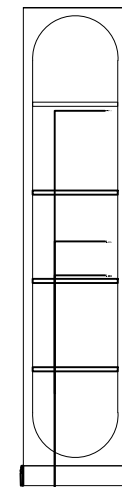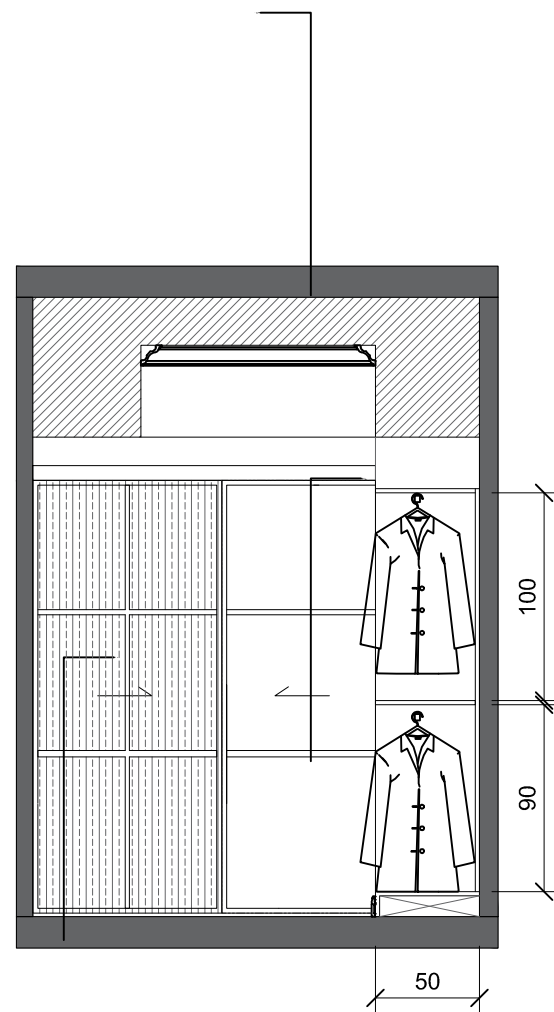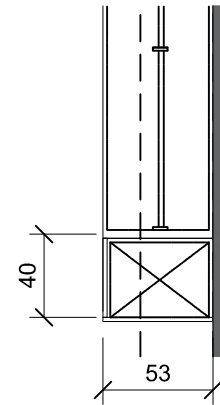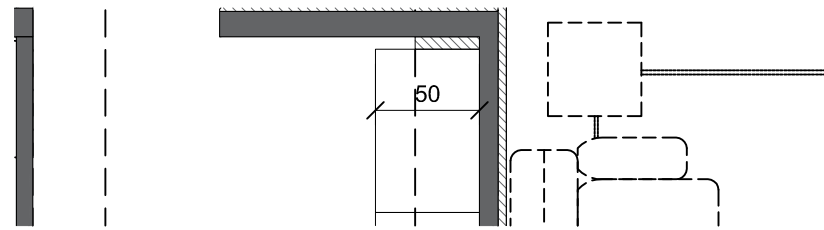

開放櫃正面圖

開放櫃剖面圖

00
A

更衣間立面圖

FIXTURE/FURNISHING PLAN SCALE:1/30

Design by

Drawn by

Project Name and Address

Title of drawings




Date 2025-9-5

Scale SCALE


Unit UNIT

No.

NO

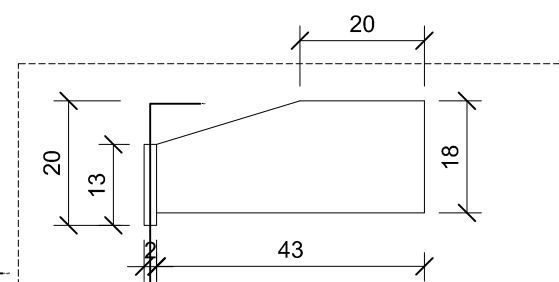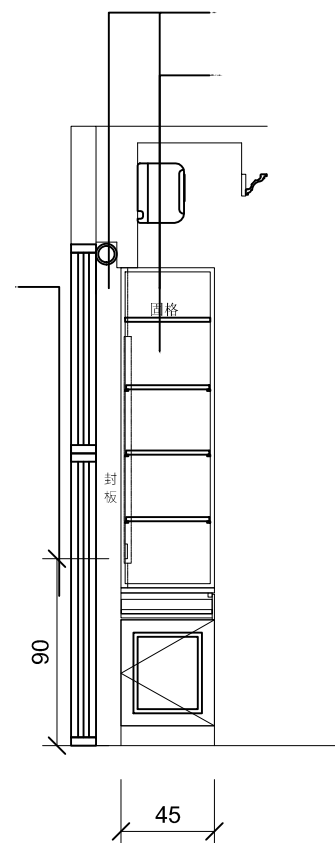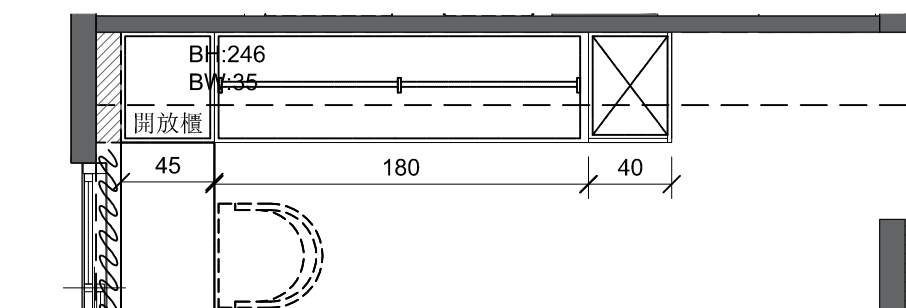

化妝桌旁斜抽 詳圖S:1/10

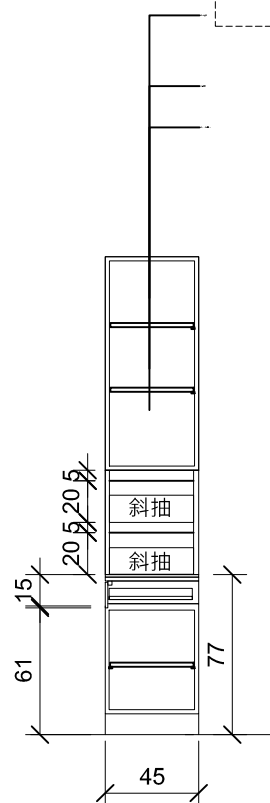

00
A

更衣間立面圖

FIXTURE/FURNISHING PLAN SCALE:1/30

Design by

Drawn by

Project Name and Address

Title of drawings

Date 2025-9-5

Scale SCALE



Unit UNIT

No.

NO

05.主臥天花線板

種類	素面角線板
型號	HK-470
尺寸	面寬: 6寸5(197mm)

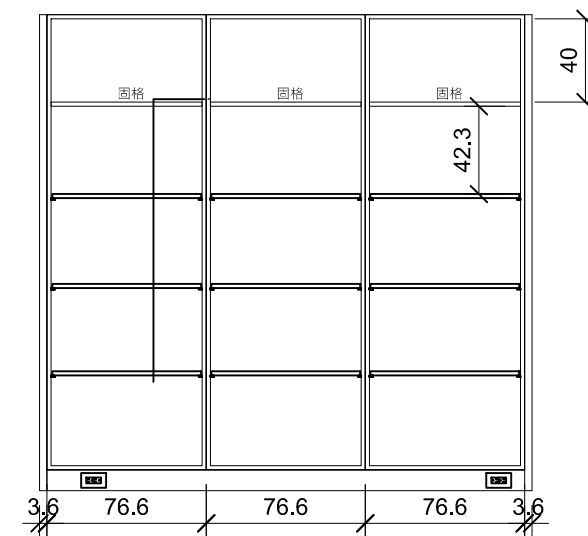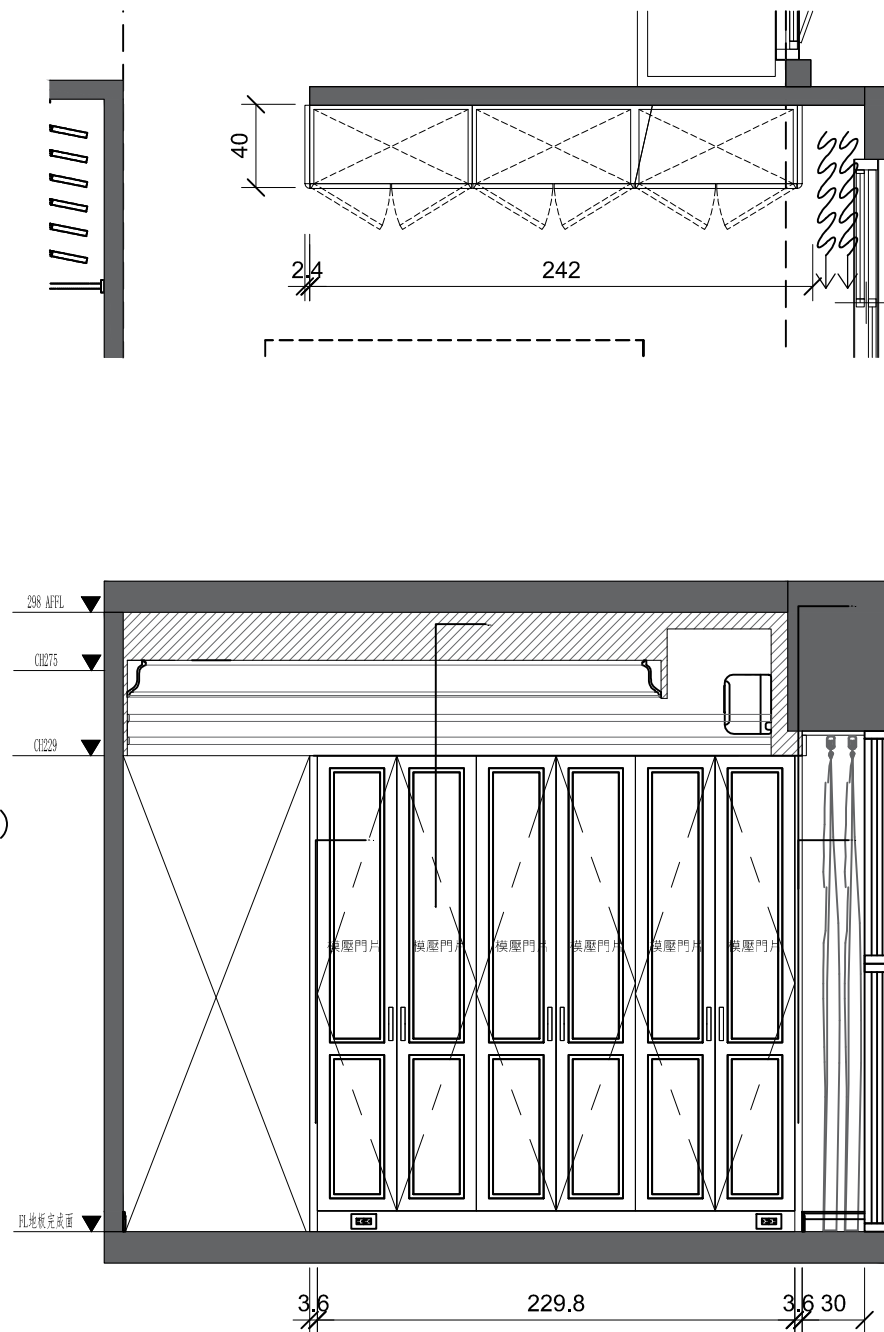

00 主臥室床尾收納櫃立面圖
A
FIXTURE/FURNISHING PLAN SCALE: 1/30

Design by

Drawn by

Project Name and Address

Title of drawings



Date 2025-9-5

Scale SCALE

Unit UNIT




No.

NO

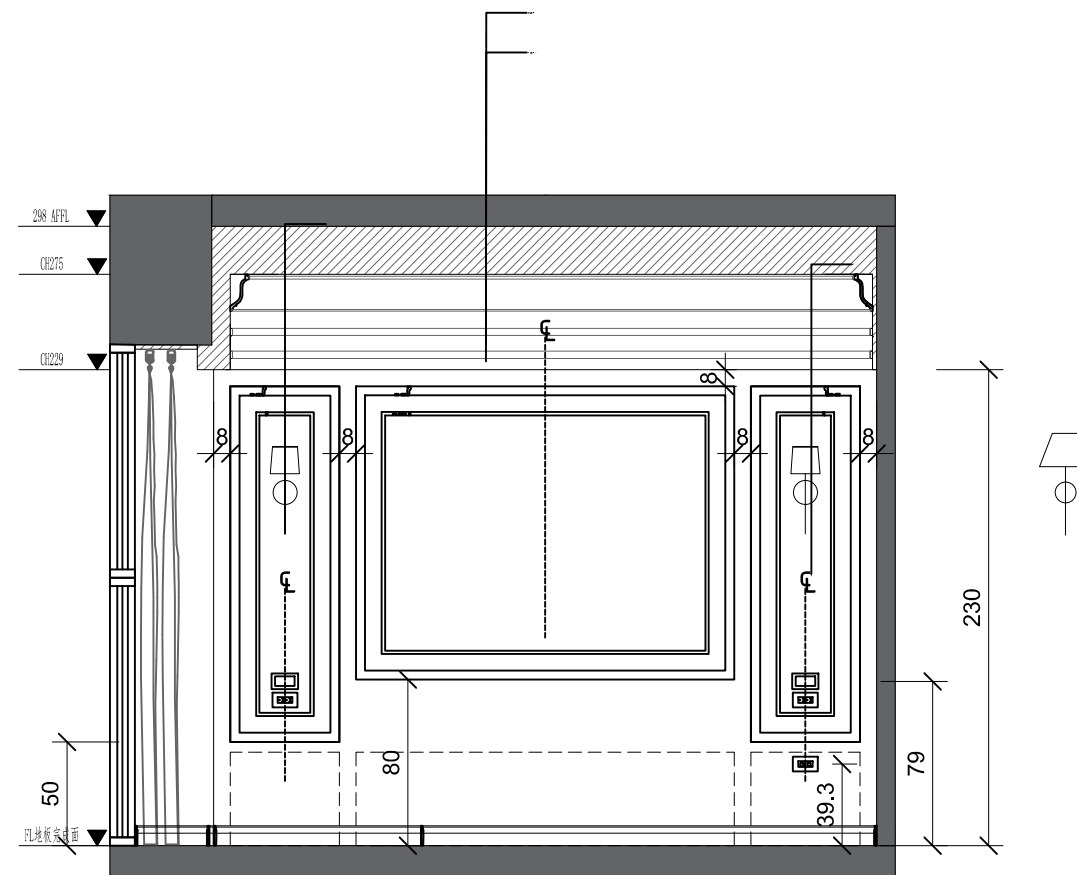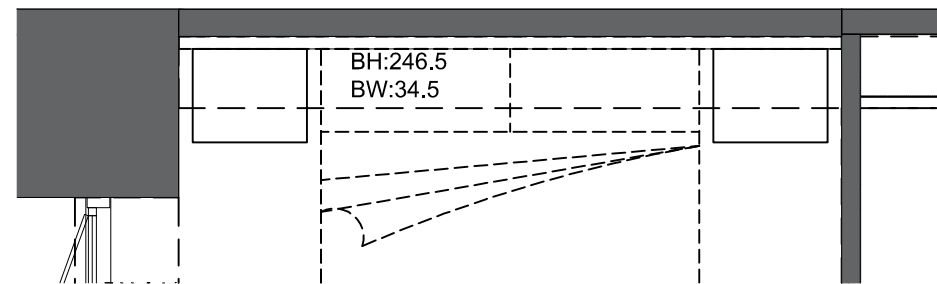
$$\frac{00}{A}$$

FIXTURE/FURNISHING PLAN SCALE:1/30

Design by _____									
Drawn by _____									
Project Name and Address									
Title of drawings									
<table border="1" style="width: 100%; border-collapse: collapse;"> <tr> <td style="width: 30%; padding: 2px;">Date</td> <td style="padding: 2px;">2025-9-5</td> </tr> <tr> <td style="padding: 2px;">Scale</td> <td style="padding: 2px;">SCALE</td> </tr> <tr> <td style="padding: 2px;">Unit</td> <td style="padding: 2px;">UNIT</td> </tr> </table>	Date	2025-9-5	Scale	SCALE	Unit	UNIT	<table border="1" style="width: 100%; border-collapse: collapse;"> <tr> <td style="width: 30%; padding: 2px;">No.</td> <td style="padding: 2px;">NO</td> </tr> </table>	No.	NO
Date	2025-9-5								
Scale	SCALE								
Unit	UNIT								
No.	NO								

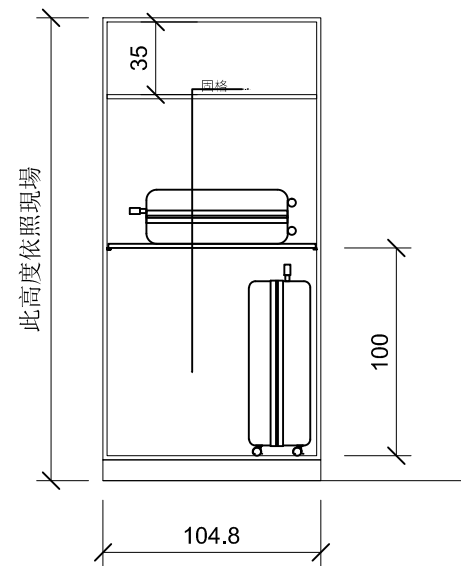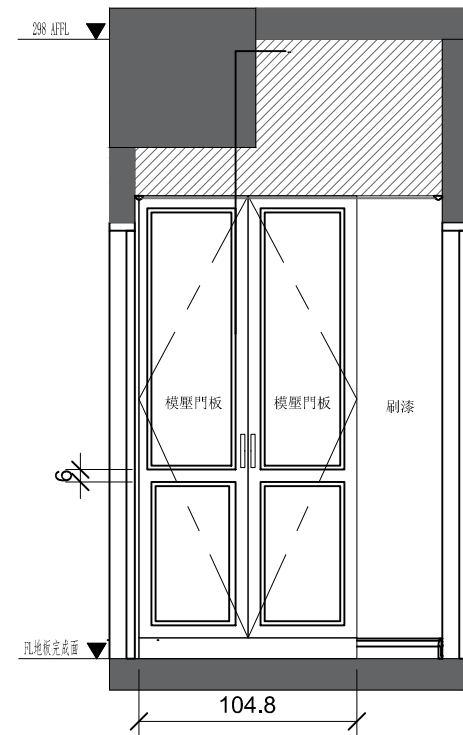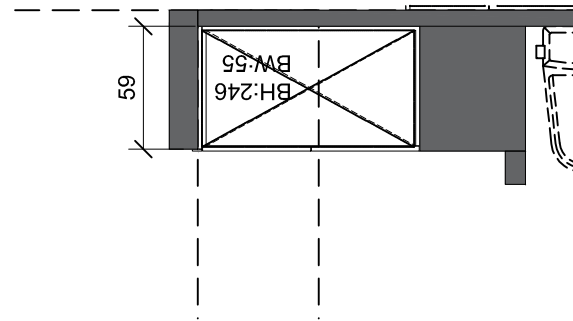

00
A

主臥室收納櫃立面圖

FIXTURE/FURNISHING PLAN SCALE: 1/30

Design by

Drawn by

Project Name and Address

Title of drawings



Date 2025-9-5

Scale SCALE

Unit UNIT




No.

NO

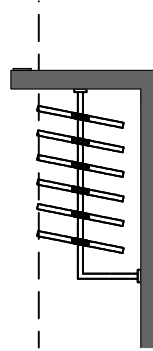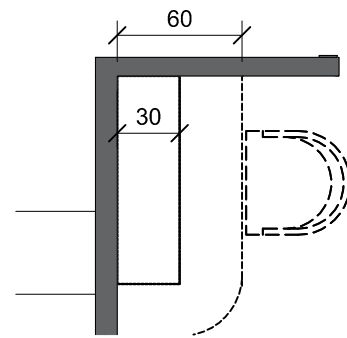

09.兒子房天花線板

種類	素面角線板
型號	HK-400
尺寸	面寬: 2寸5(76mm)

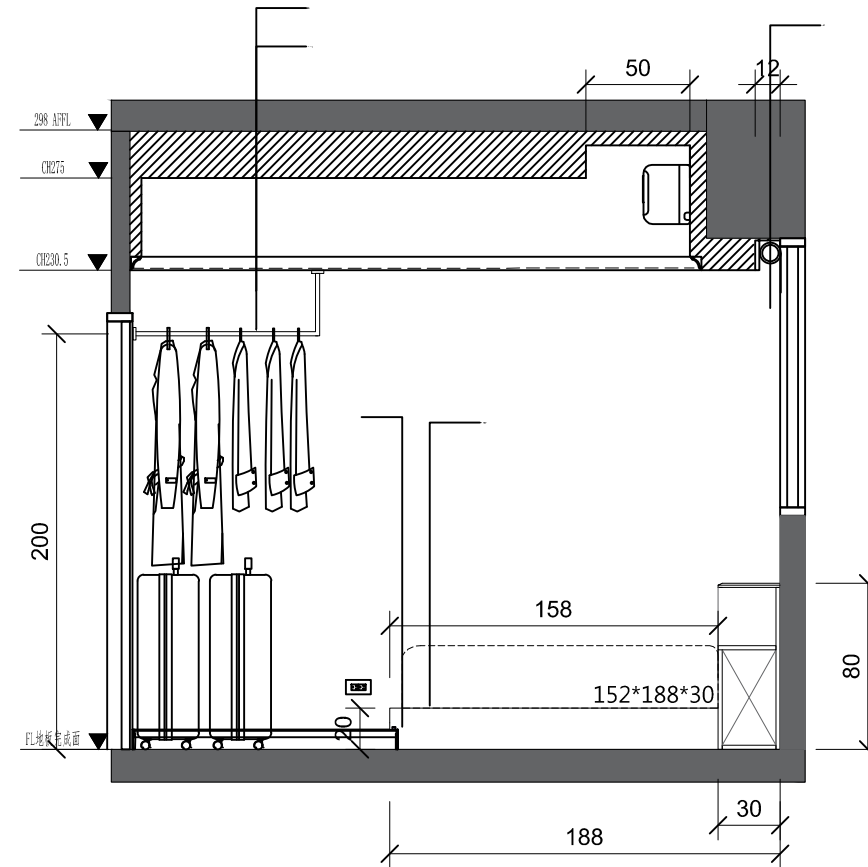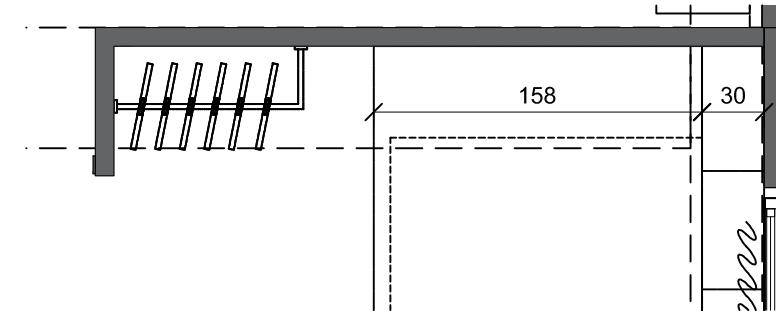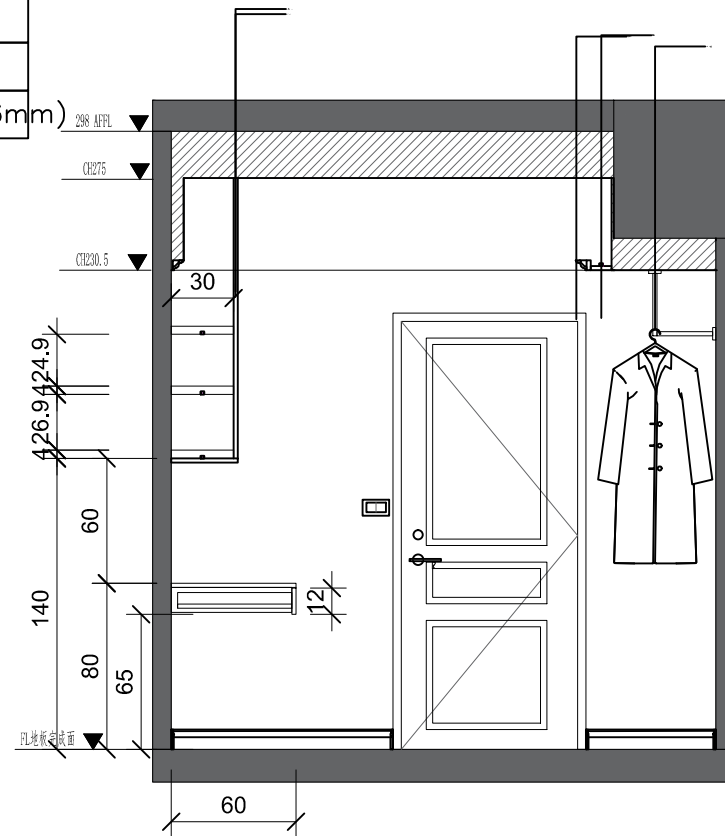

00
A

兒子房立面圖
FIXTURE/FURNISHING PLAN SCALE: 1/30

Design by

Drawn by

Project Name and Address

Title of drawings





Date 2025-9-5

Scale SCALE

Unit UNIT

No.

NO

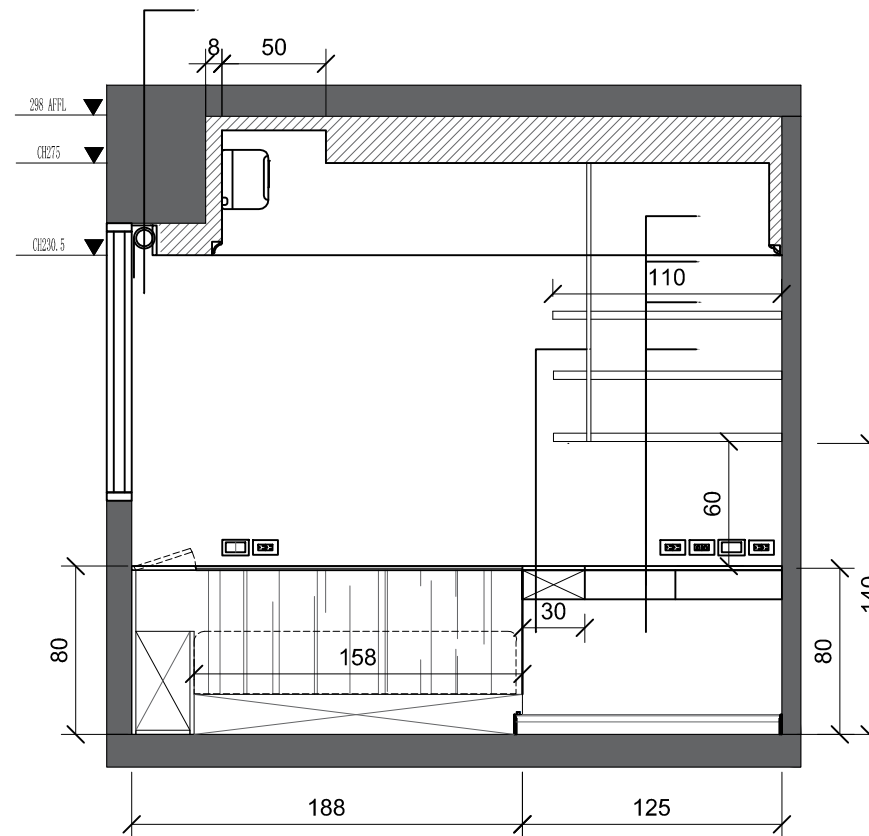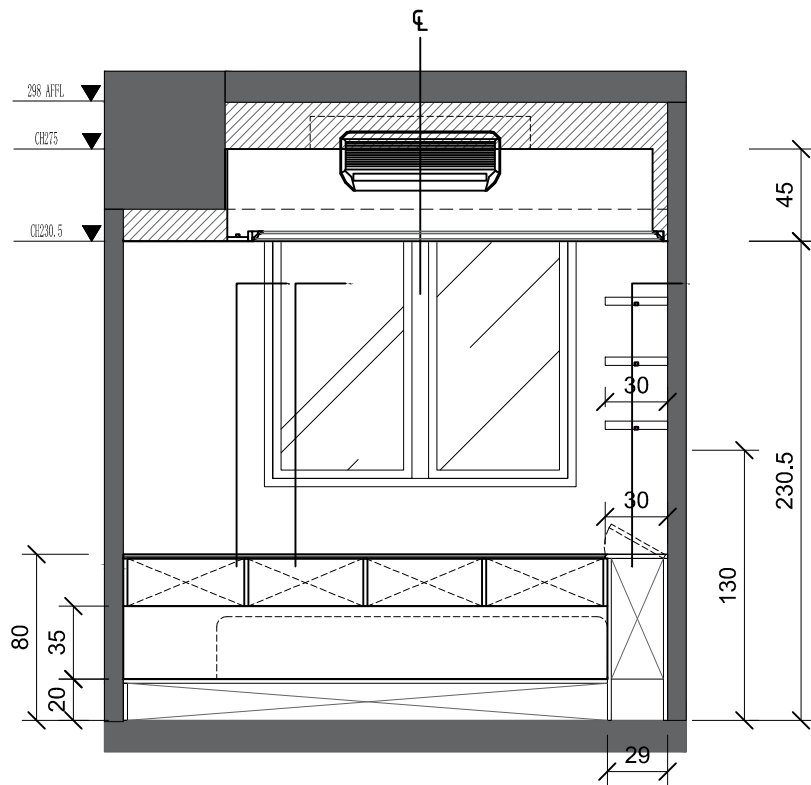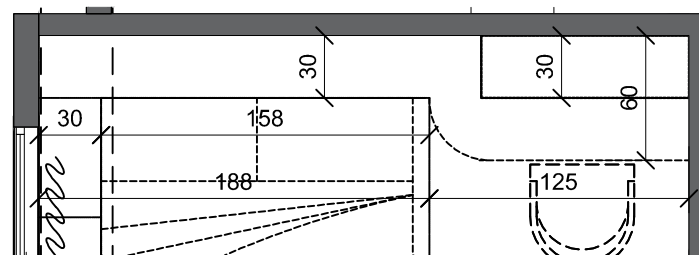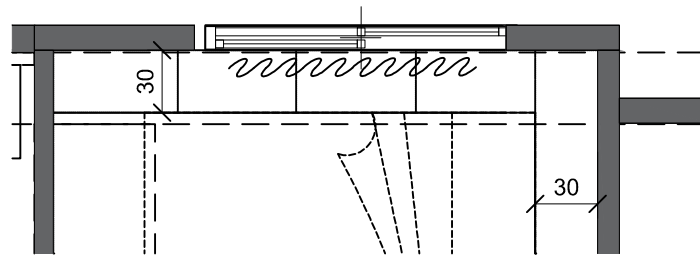

00
A

兒子房立面圖
FIXTURE/FURNISHING PLAN SCALE: 1/30

Design by
Drawn by




Project Name and Address

Title of drawings

Date 2025-9-5
Scale SCALE
Unit UNIT
No. NO

08.女兒房天花線板

種類	素面角線板
型號	HKU-21507
尺寸	面寬:4寸65(141mm)

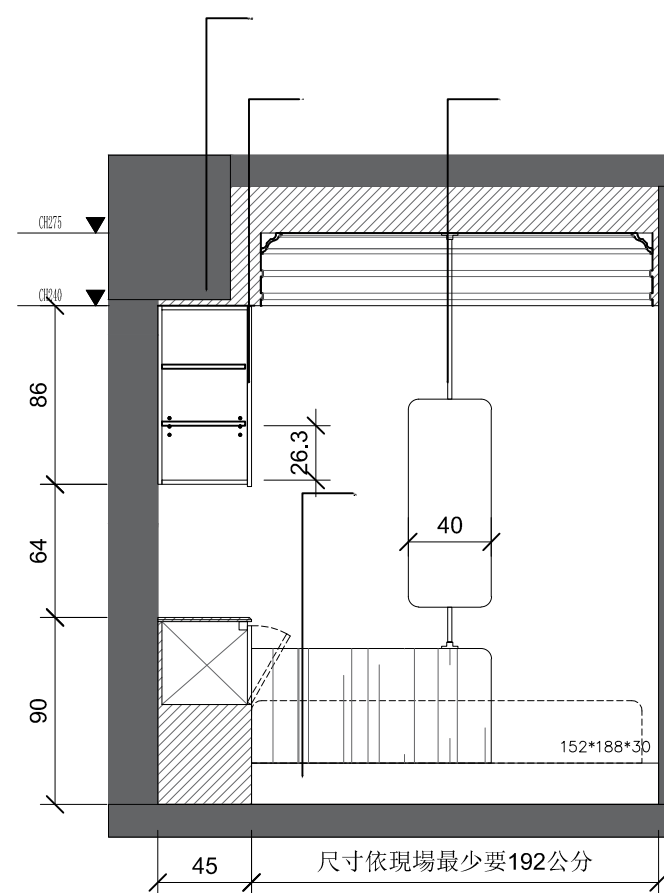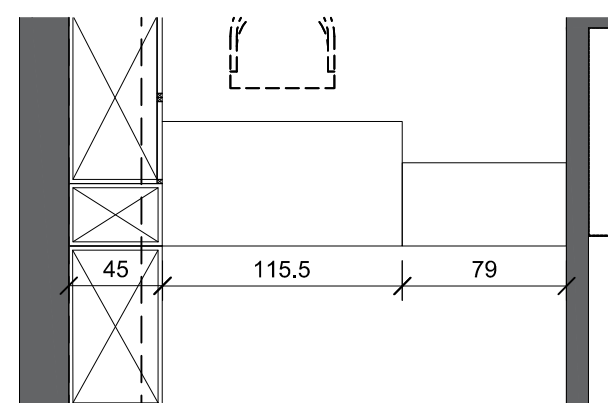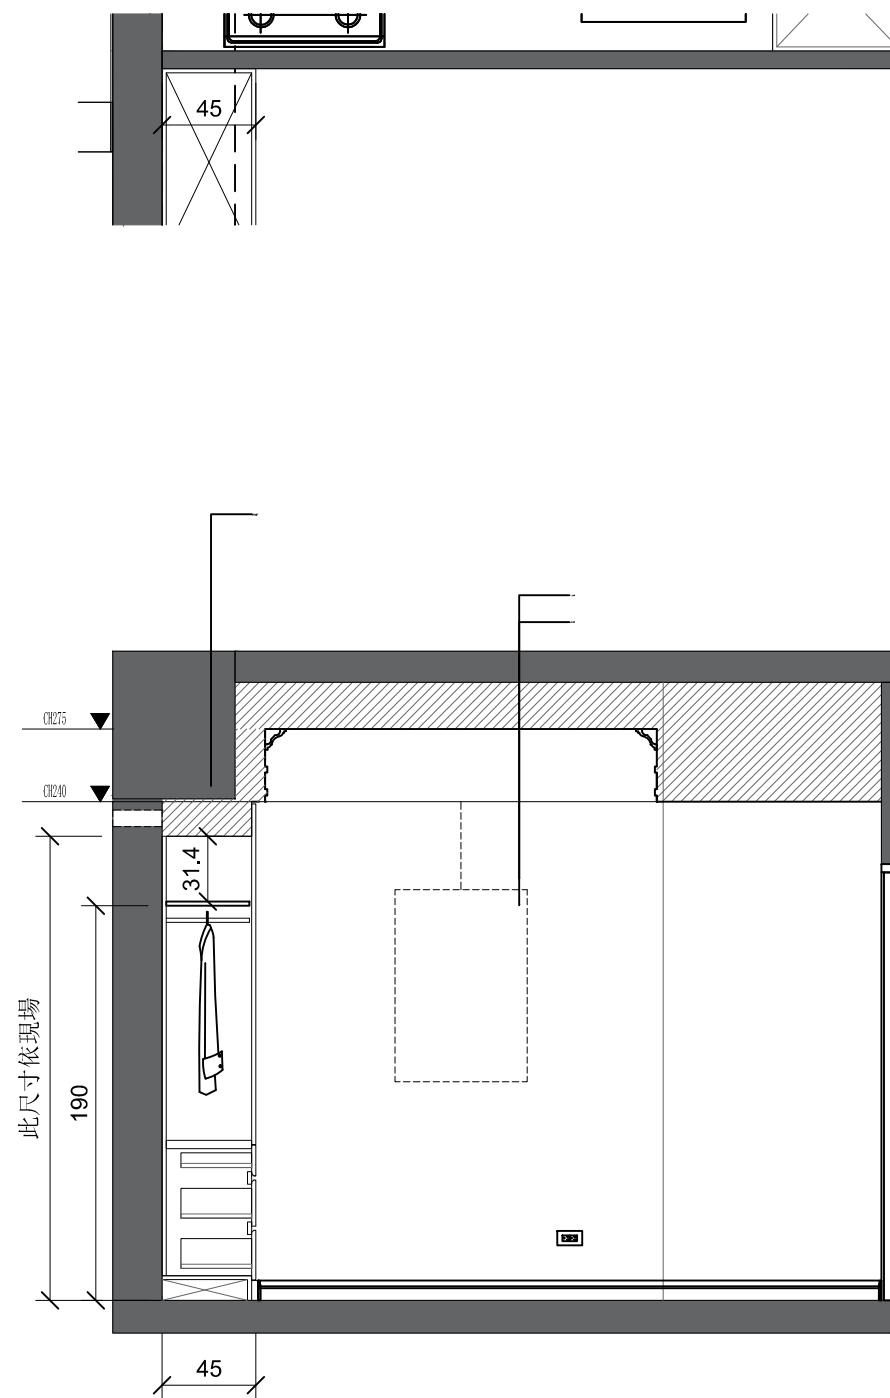

00
A

女兒房立面圖
FIXTURE/FURNISHING PLAN SCALE: 1/30

Design by

Drawn by

Project Name and Address

Title of drawings




Date 2025-9-5

Scale SCALE

Unit UNIT

No.

NO


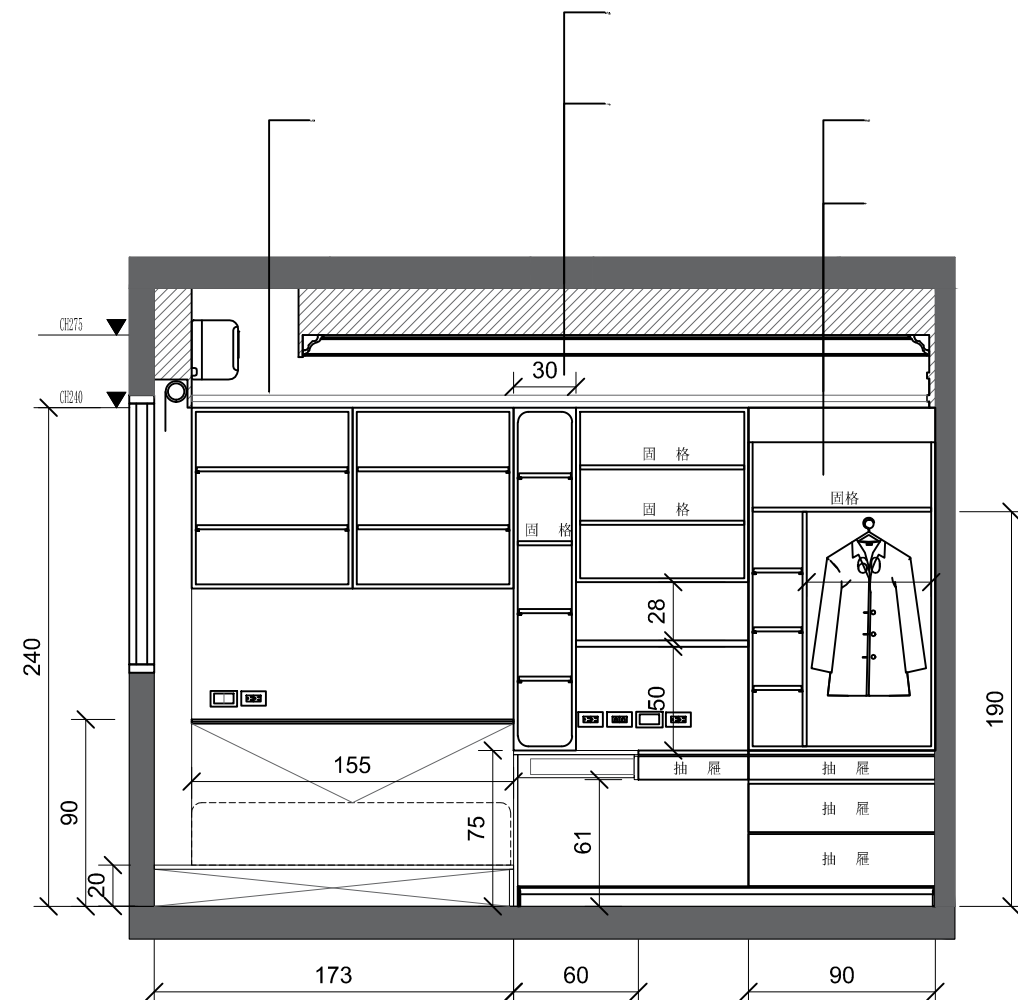
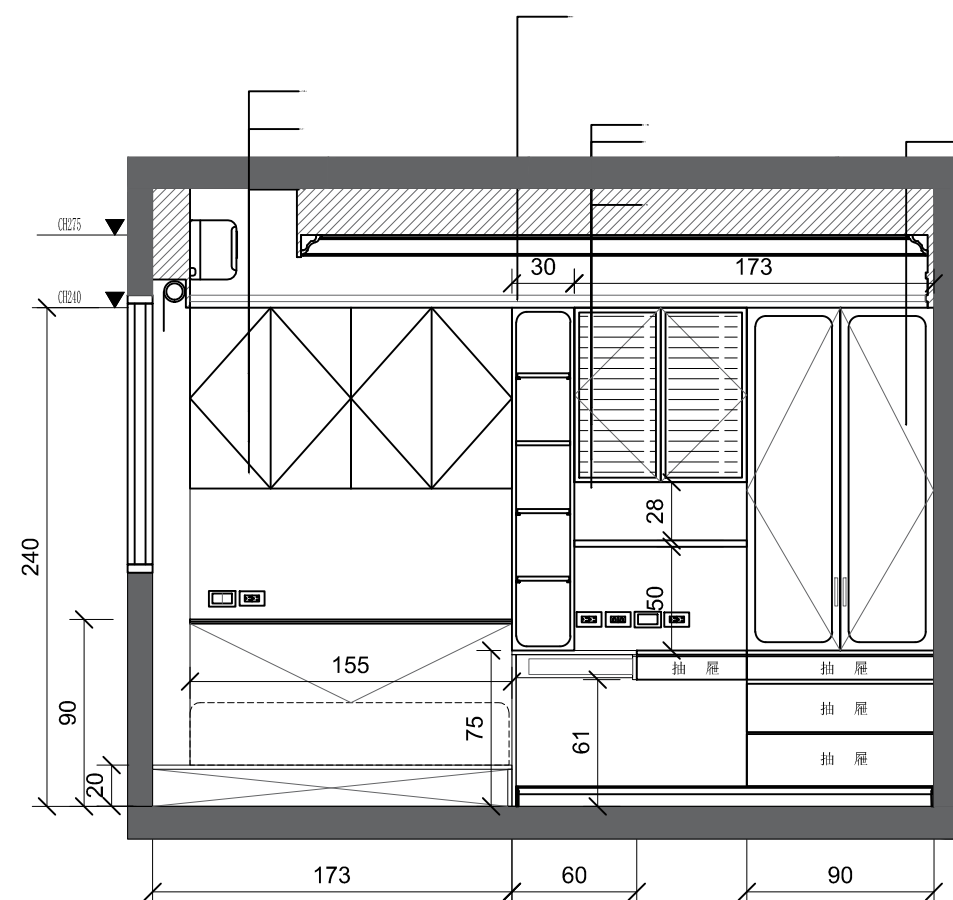
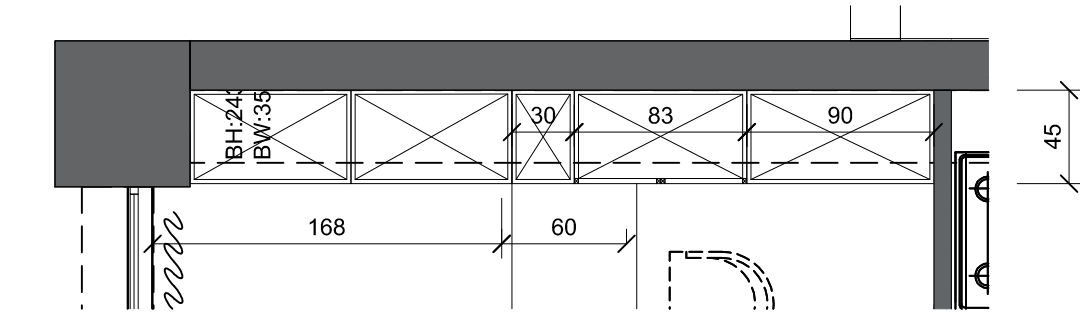


00
A

女兒房床頭立面圖

FIXTURE/FURNISHING PLAN SCALE: 1/30

Design by	
Drawn by	
Project Name and Address	
Title of drawings	
Date 2025-9-5	No. NO
Scale SCALE	
Unit UNIT	

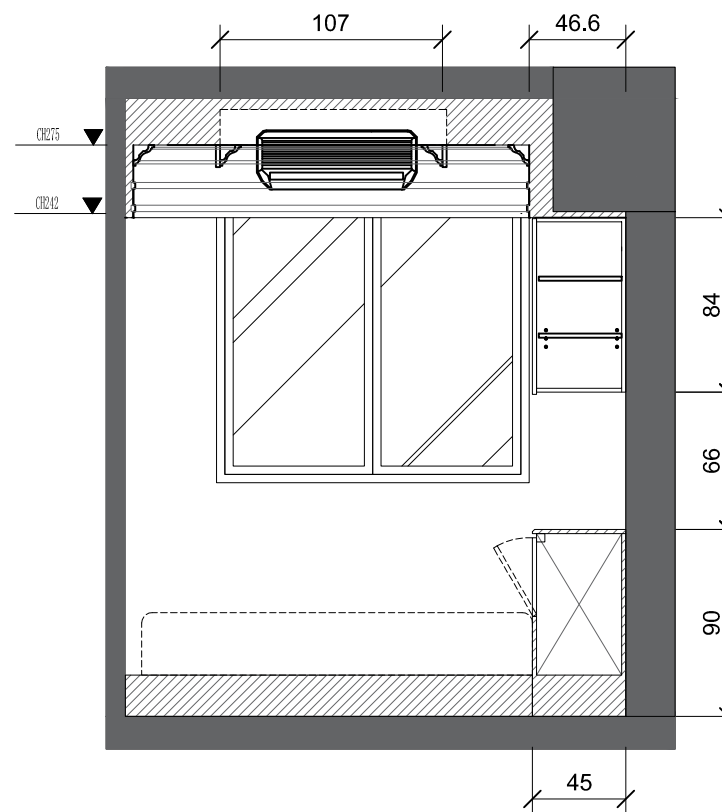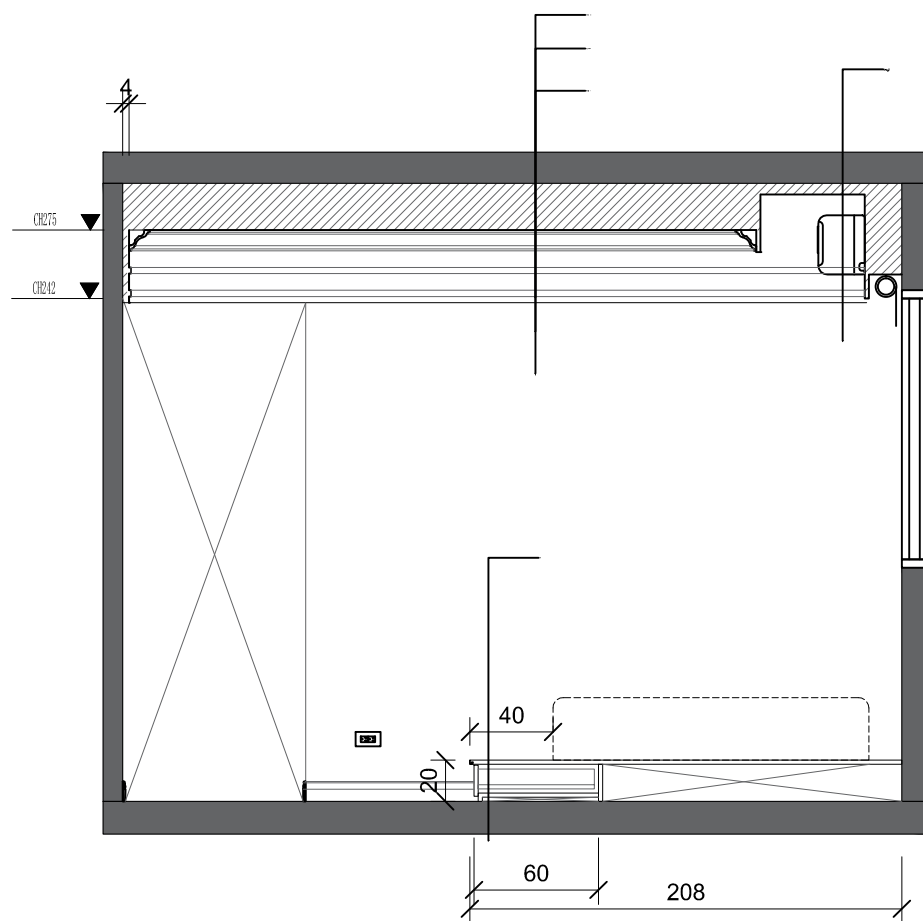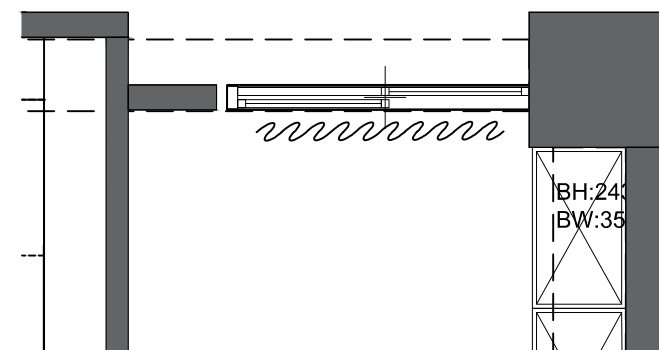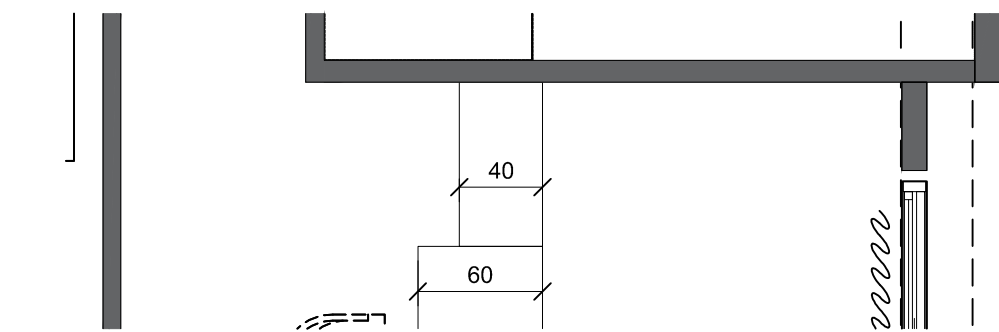

00
A

女兒房立面圖
FIXTURE/FURNISHING PLAN SCALE: 1/30

Design by

Drawn by

Project Name and Address

Title of drawings



Date 2025-9-5

Scale SCALE

Unit UNIT

No.

NO

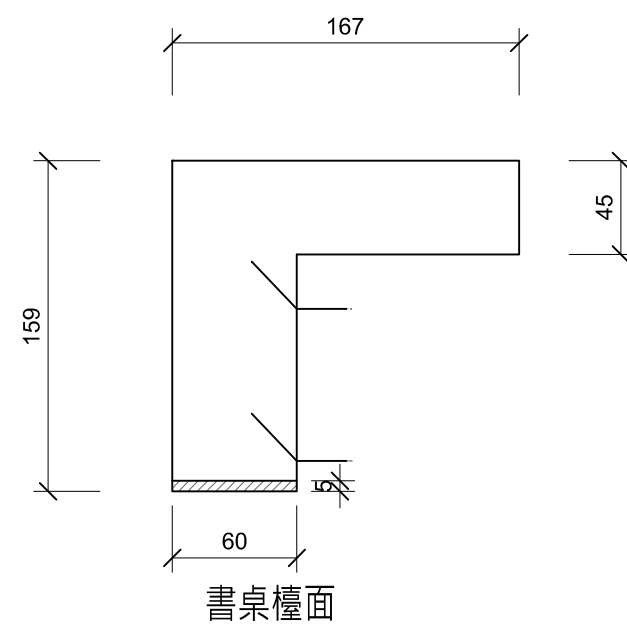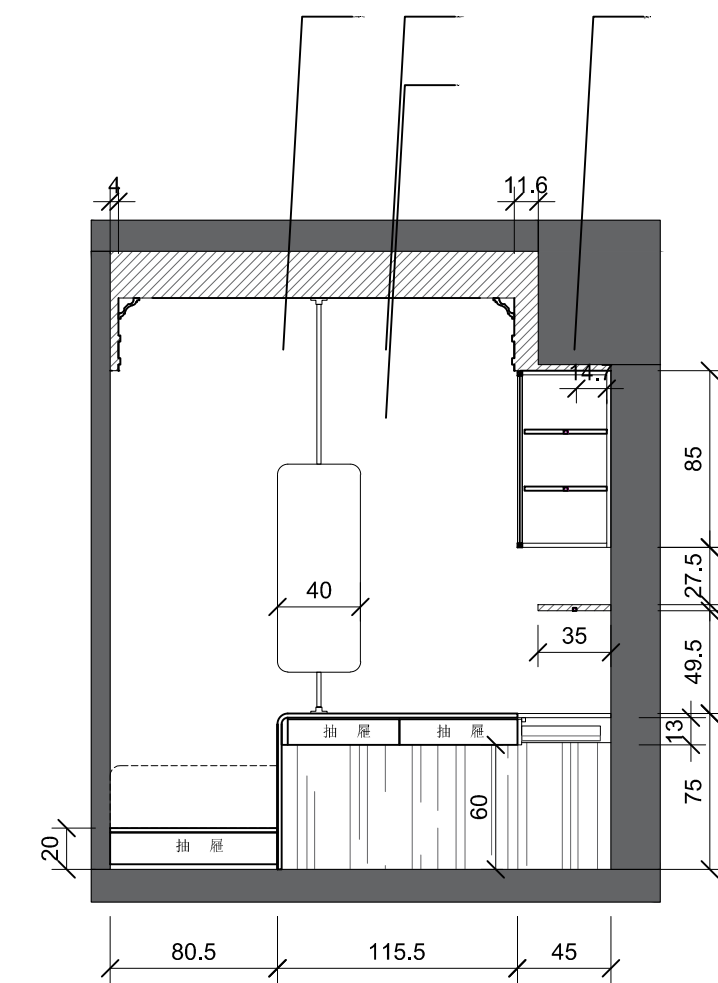

00
A

FIXTURE/FURNISHING PLAN SCALE:1/30

Design by _____	
Drawn by _____	
Project Name and Address _____	
Title of drawings _____	
Date 2025-9-5	No.
Scale SCALE	NO
Unit UNIT	